



DESIGN #3 - PROPOSED TWO STORY ADDITION

259 BILTMORE BLVD., MASSAPEQUA, NY, 11758, 516-993-4875



Copyright of Architectural Drawings- These plans are protected by federal law and are subject to copyright protection as an "architectural work" under section 102 of the copyright act, 17 U.S.A. as amended December 1990 and known as Architectural Works Copyright Protection Act of 1990. These drawings are provided as an instrument for construction for the construction project at the address shown on the title block of the drawings and they may not be used for any project other than that listed at the address shown on the title block without the written consent and compensation of the architect. This protection includes but is not limited to the overall form as well as the arrangement and composition of spaces and elements of the designs. Under such protection, unauthorized use of these plans, work or home represented, can legally result in the cessation of construction or buildings being seized and/or monetary compensation to Carmelhill Architects and/or Edward Koenig.

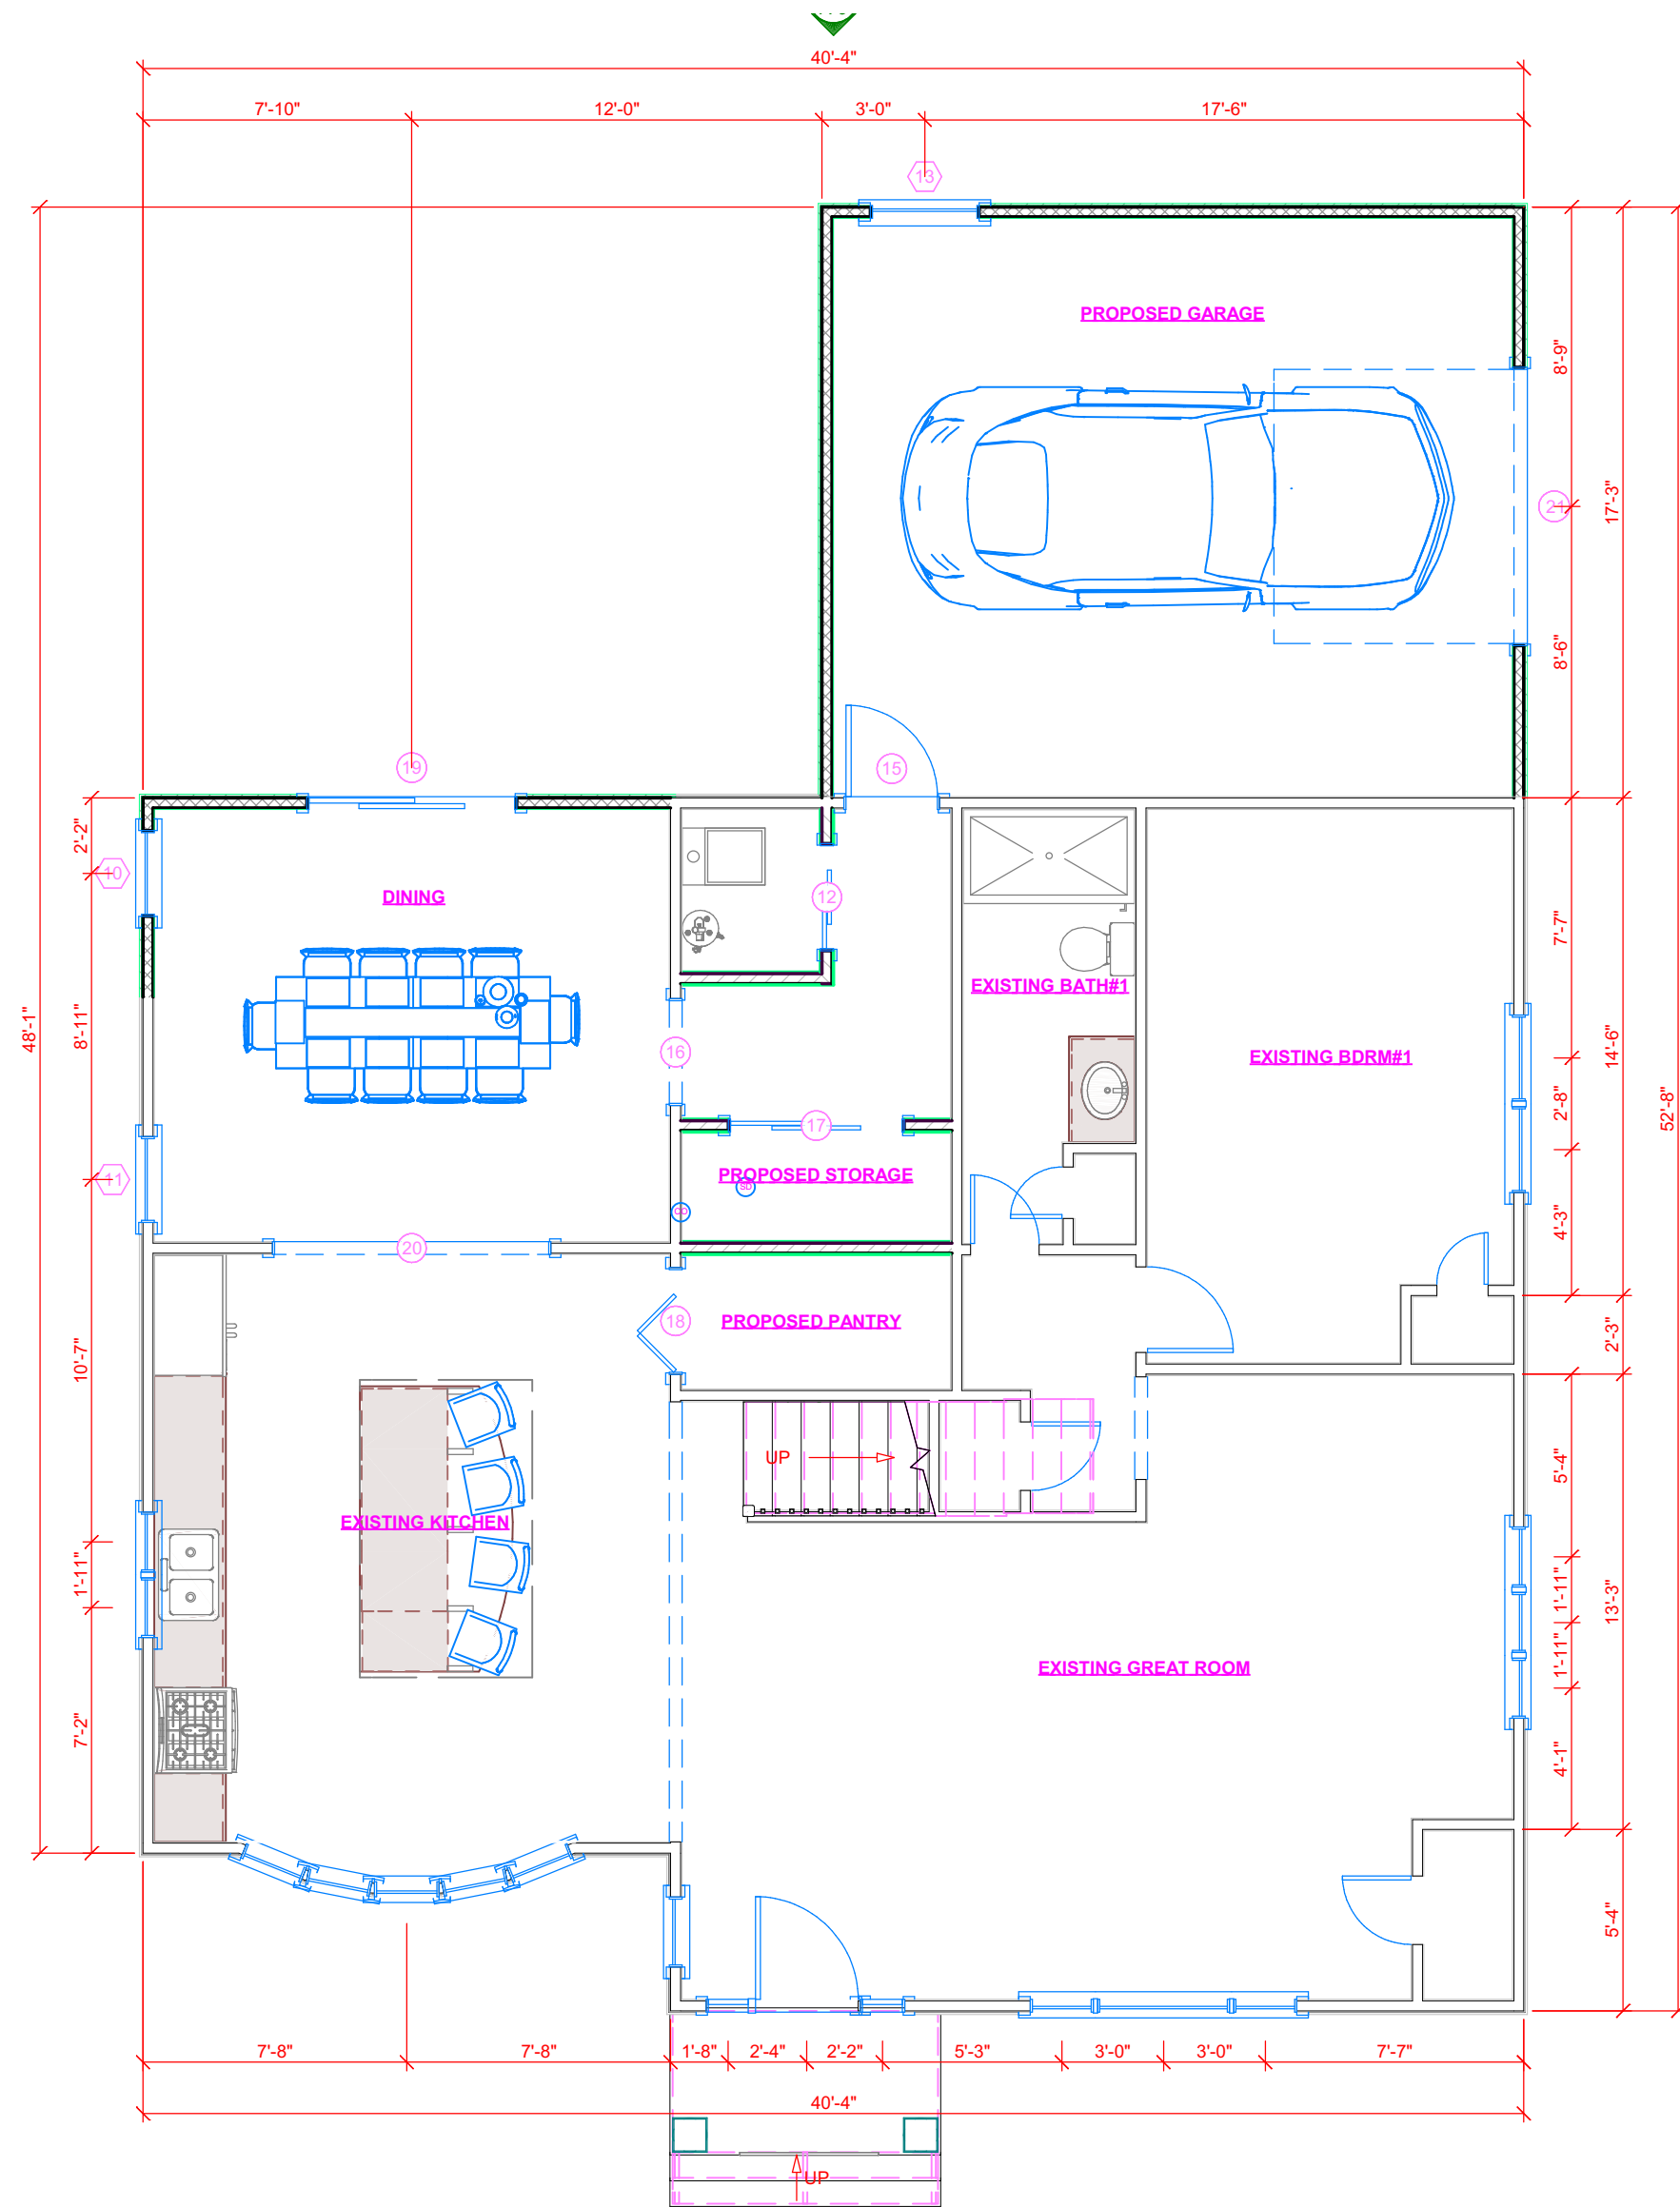

BOYLE DESIGN 3
FIRST FLOOR DESIGN PLAN
SCALE: 3/16" = 1'-0"

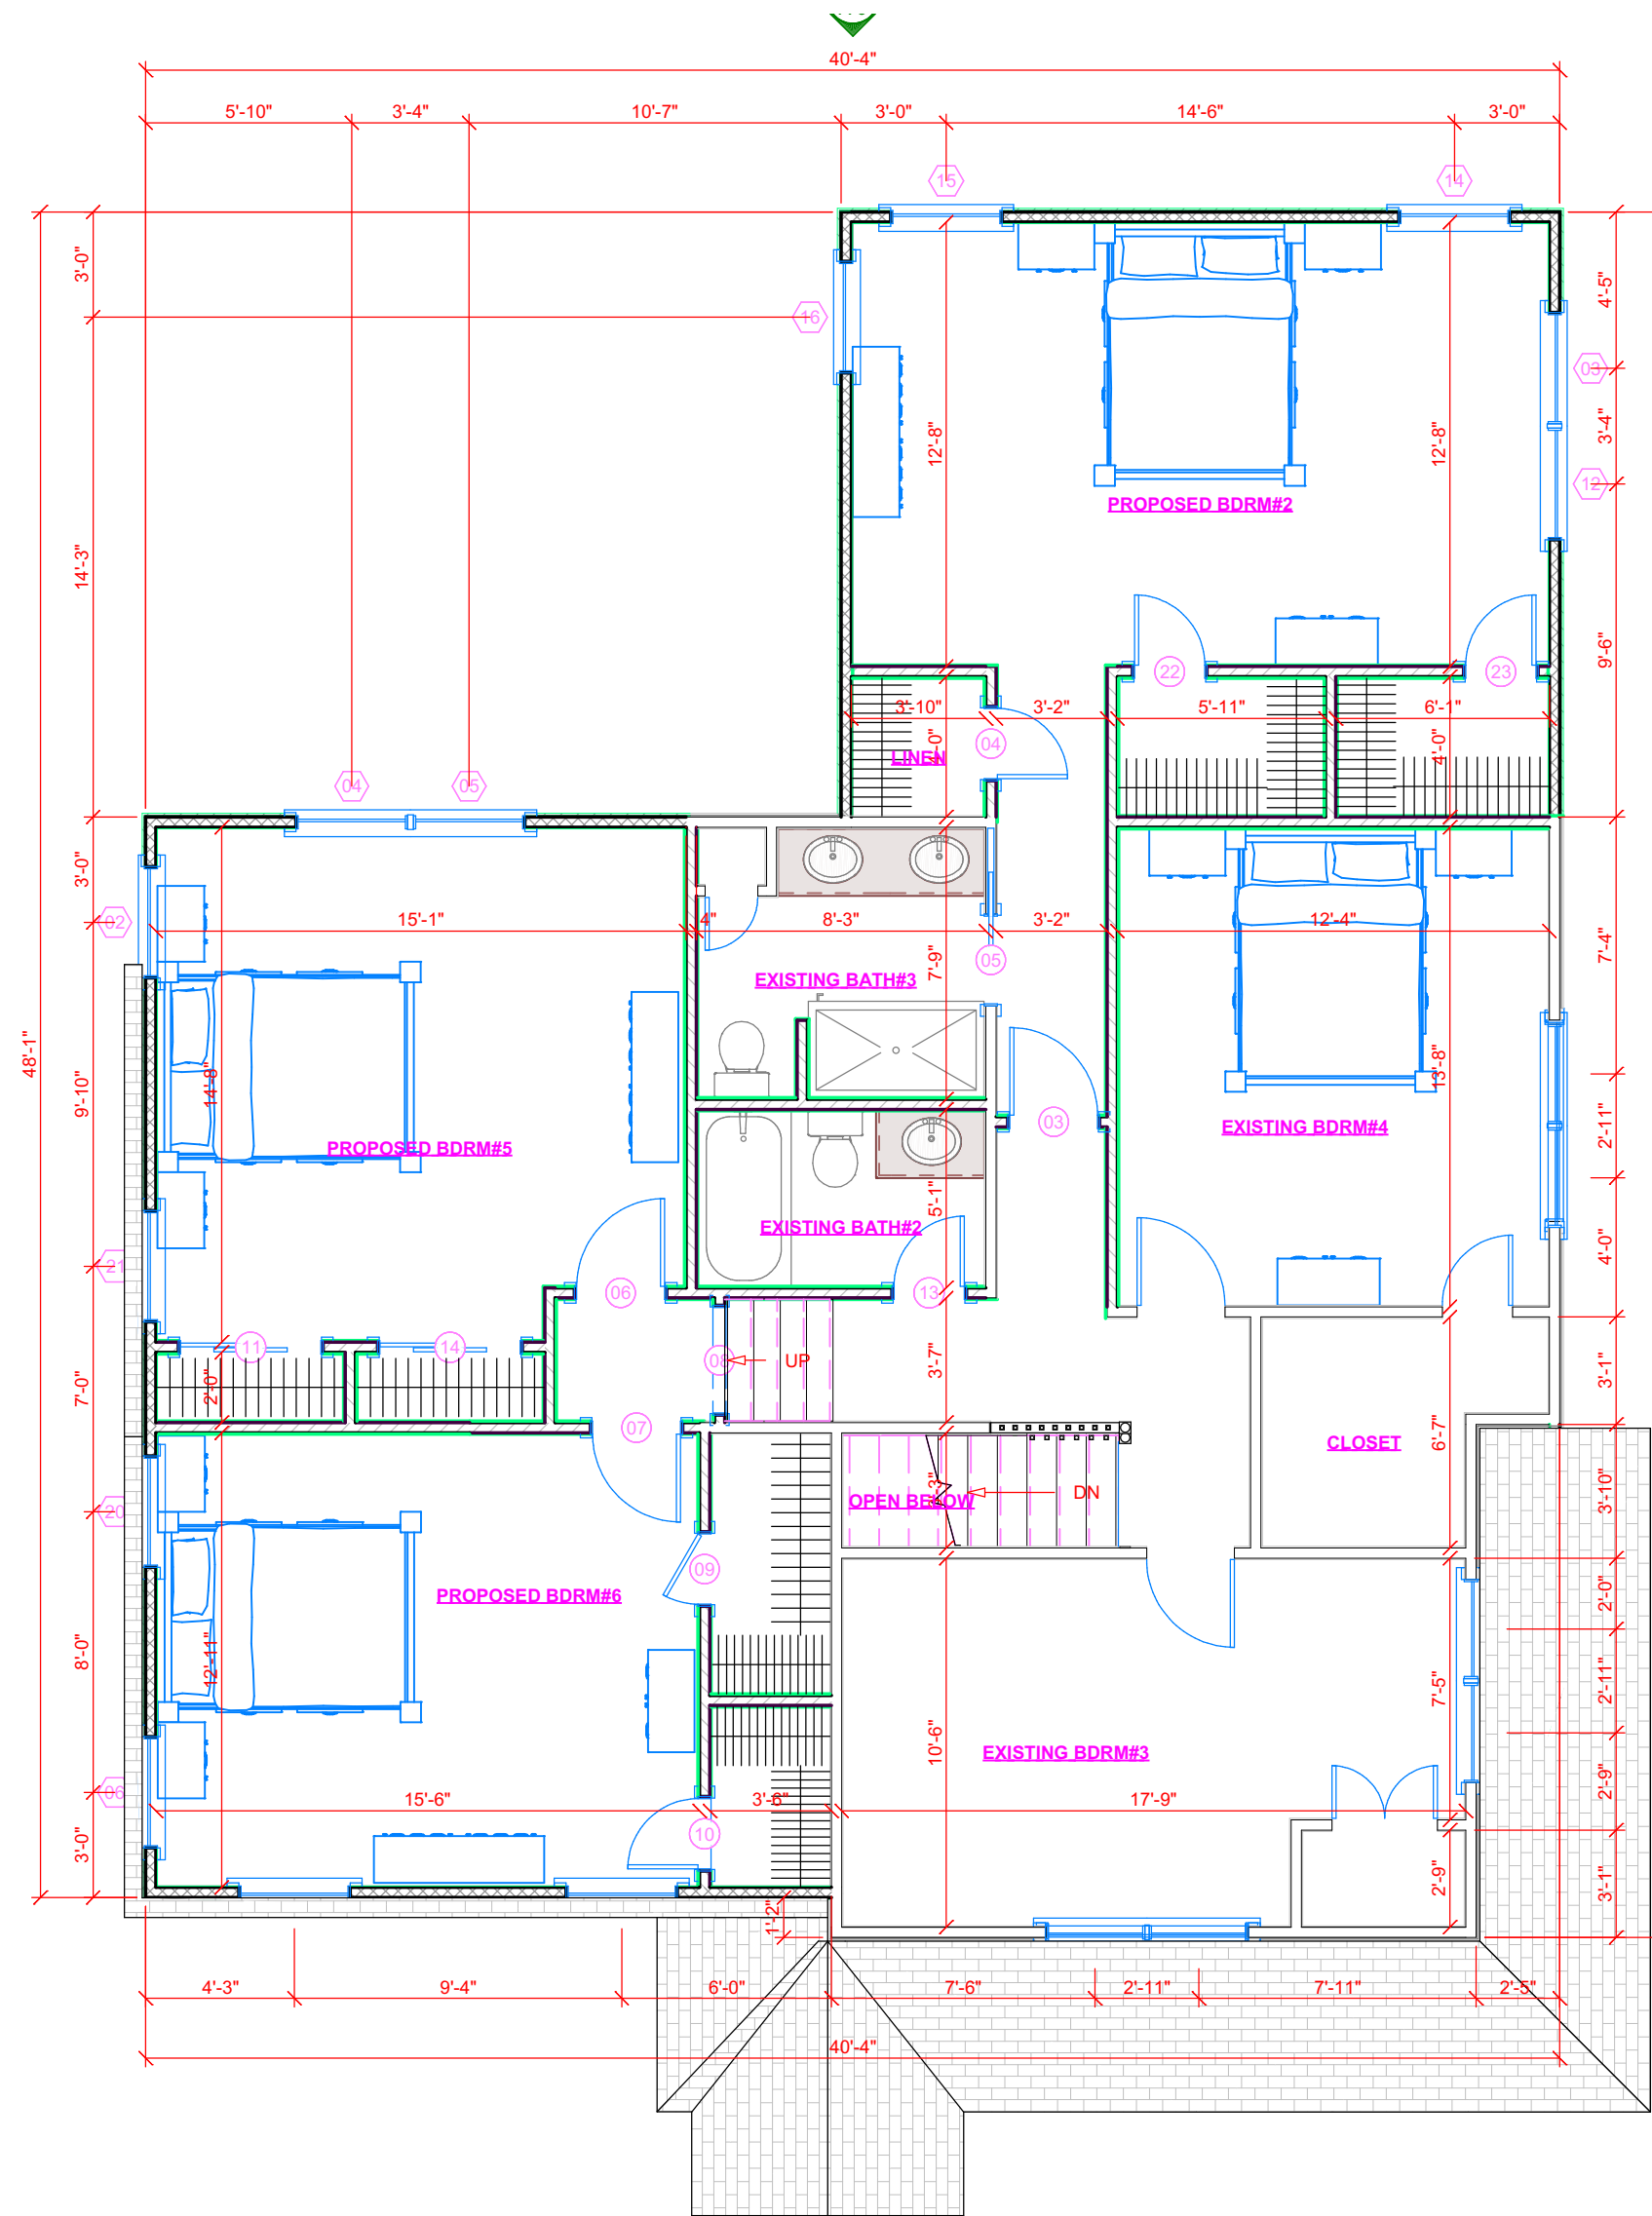

BOYLE DESIGN 3
SECOND FLOOR DESIGN PLAN
SCALE: 3/16" = 1'-0"

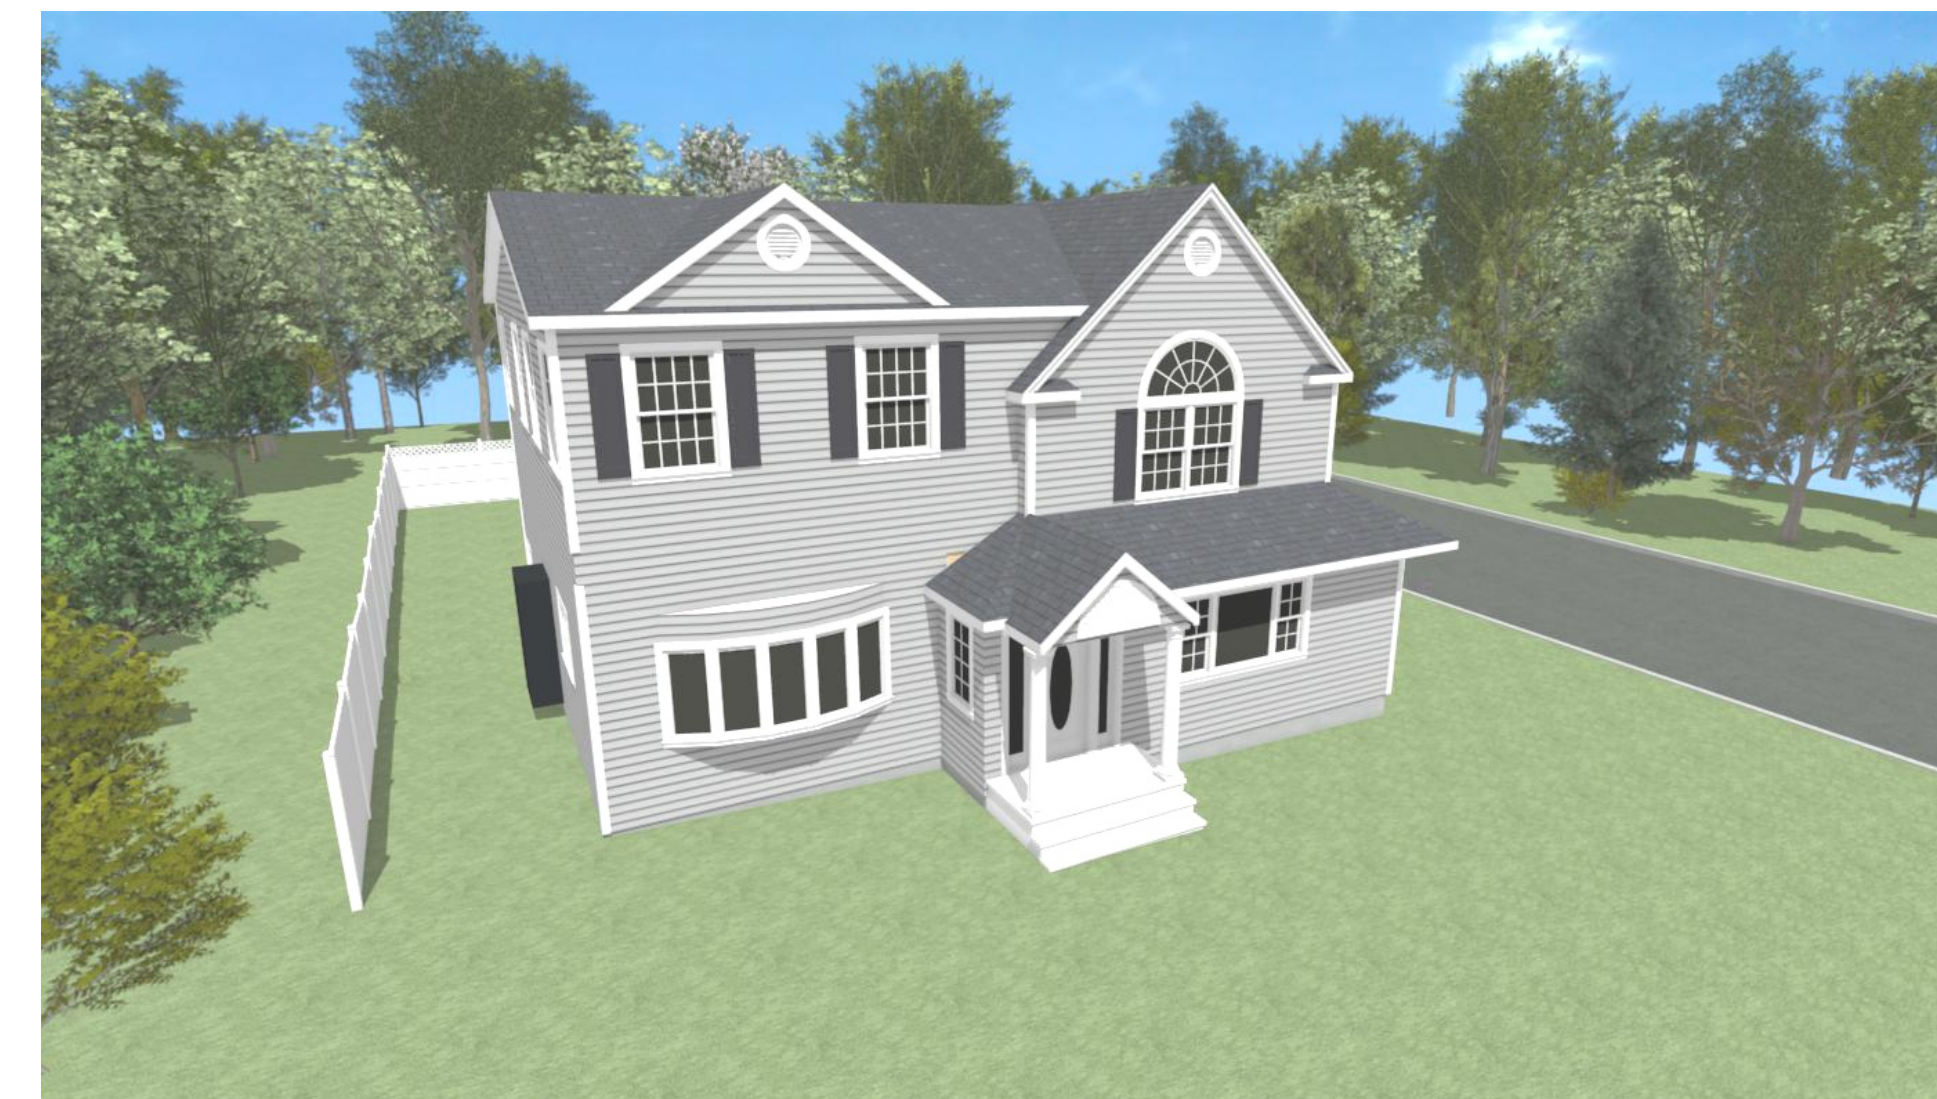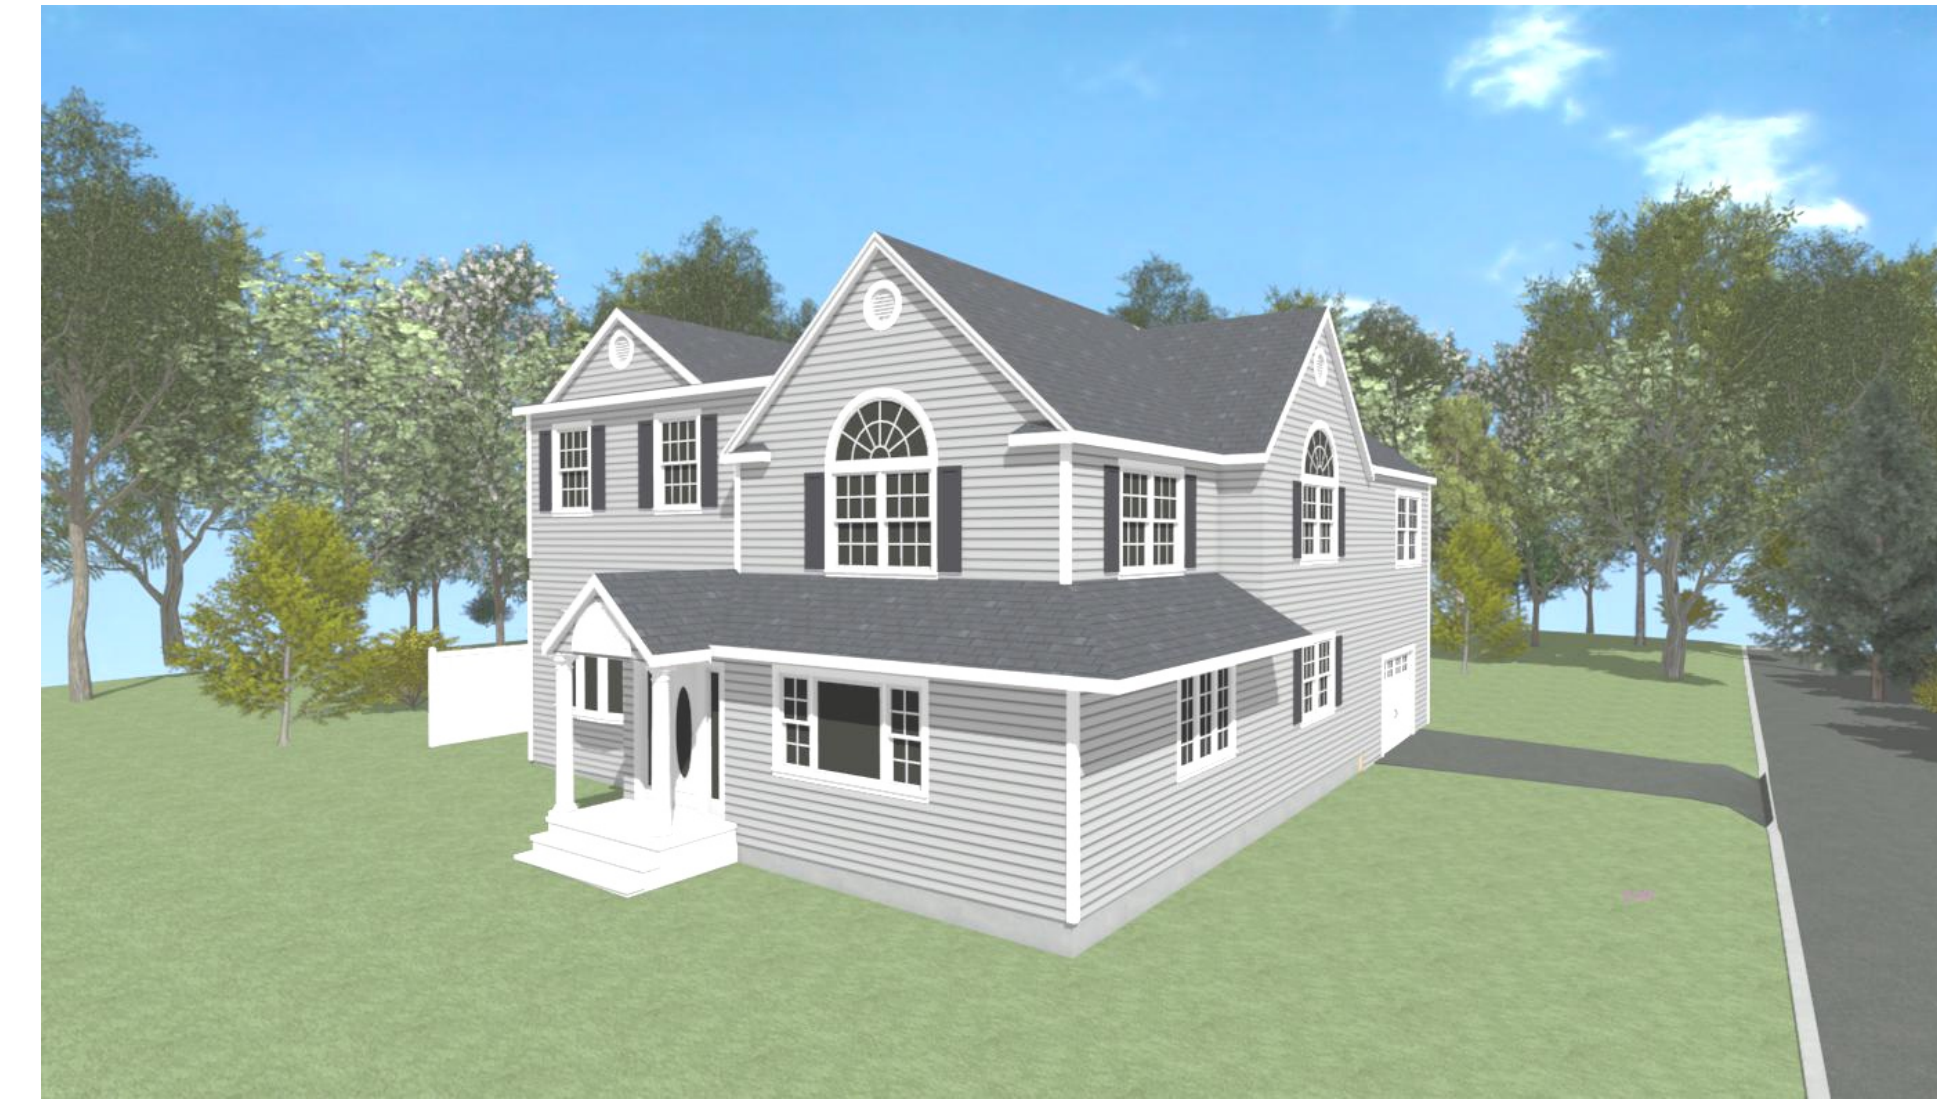


NO.	DESCRIPTION	DATE
1	ISSUED FOR DESIGN APPROVAL.	3-6-20
2	REVISED SCOPE ISSUED FOR DESIGN REVIEW.	5-22-20
3	MOVED GARAGE TO ADJOIN WITH HOUSE. RAISED SECOND FLOOR ADDITION TO MAINTAIN INTERIOR CATHEDRAL CEILING VOLUME WITHIN KITCHEN.	6-2-20

CAD File Name: BOYLE DESIGN 1.layout
Drawn By: Edward Koenig

Architect's Seal

CARMELHILL
ARCHITECTS

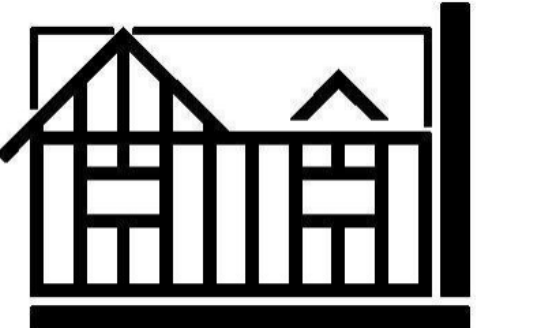

www.CARMELHILL.COM

Architecture Firm:
CARMELHILL ARCHITECTS
EDWARD KOENIG - R.A., A.I.A.
415 LAKE AVENUE SOUTH
NESCONSET, NY 11767-1848
631-277-3337
Website: www.CARMELHILL.com
Email: CARMELHILL16@gmail.com

Project Title:
DETACHED GARAGE
KEVIN BOYLE
259 BILTMORE BLVD.
MASSAPEQUA, NY 11758
516-993-4875
SECTION 65 - BLOCK 175 - LOT 16


Sheet Title:
DESIGN #3

Drawing No.


A-1



FRONT ELEVATION
SCALE: 3/16" = 1'-0"

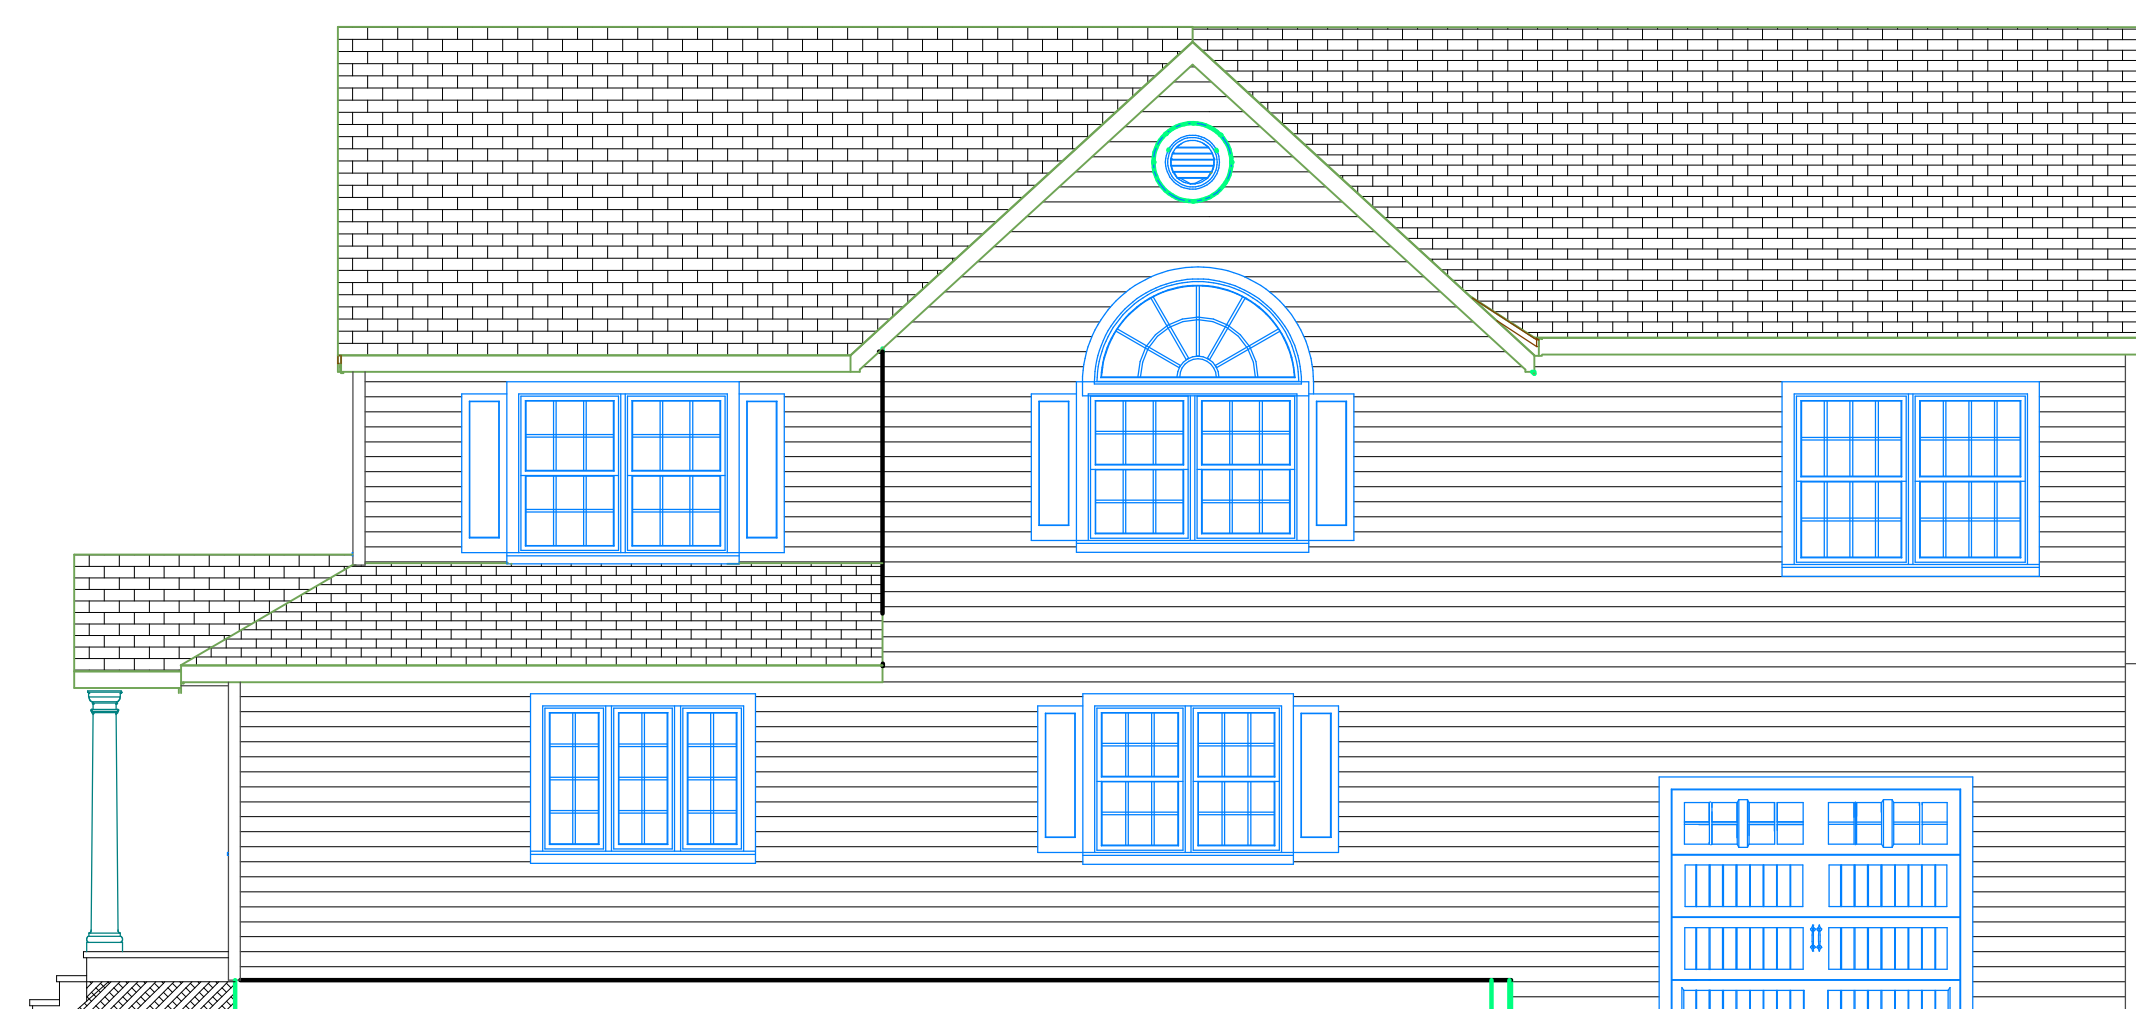

RIGHT ELEVATION
SCALE: 3/16" = 1'-0"

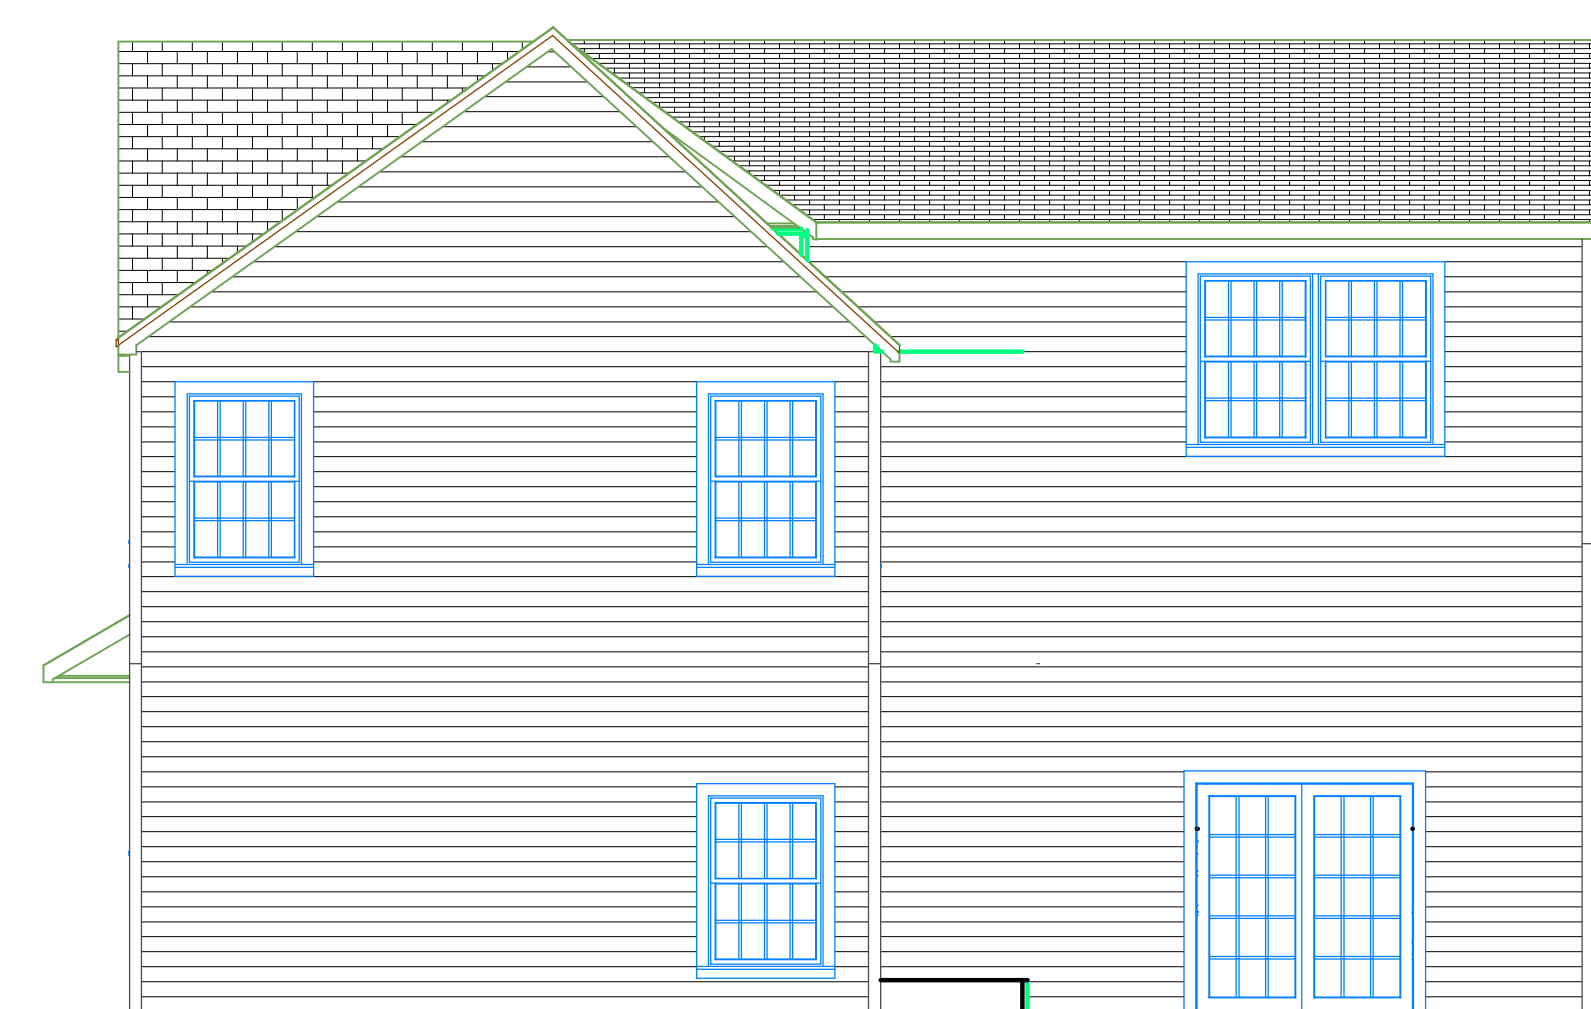

REAR ELEVATION
SCALE: 3/16" = 1'-0"