
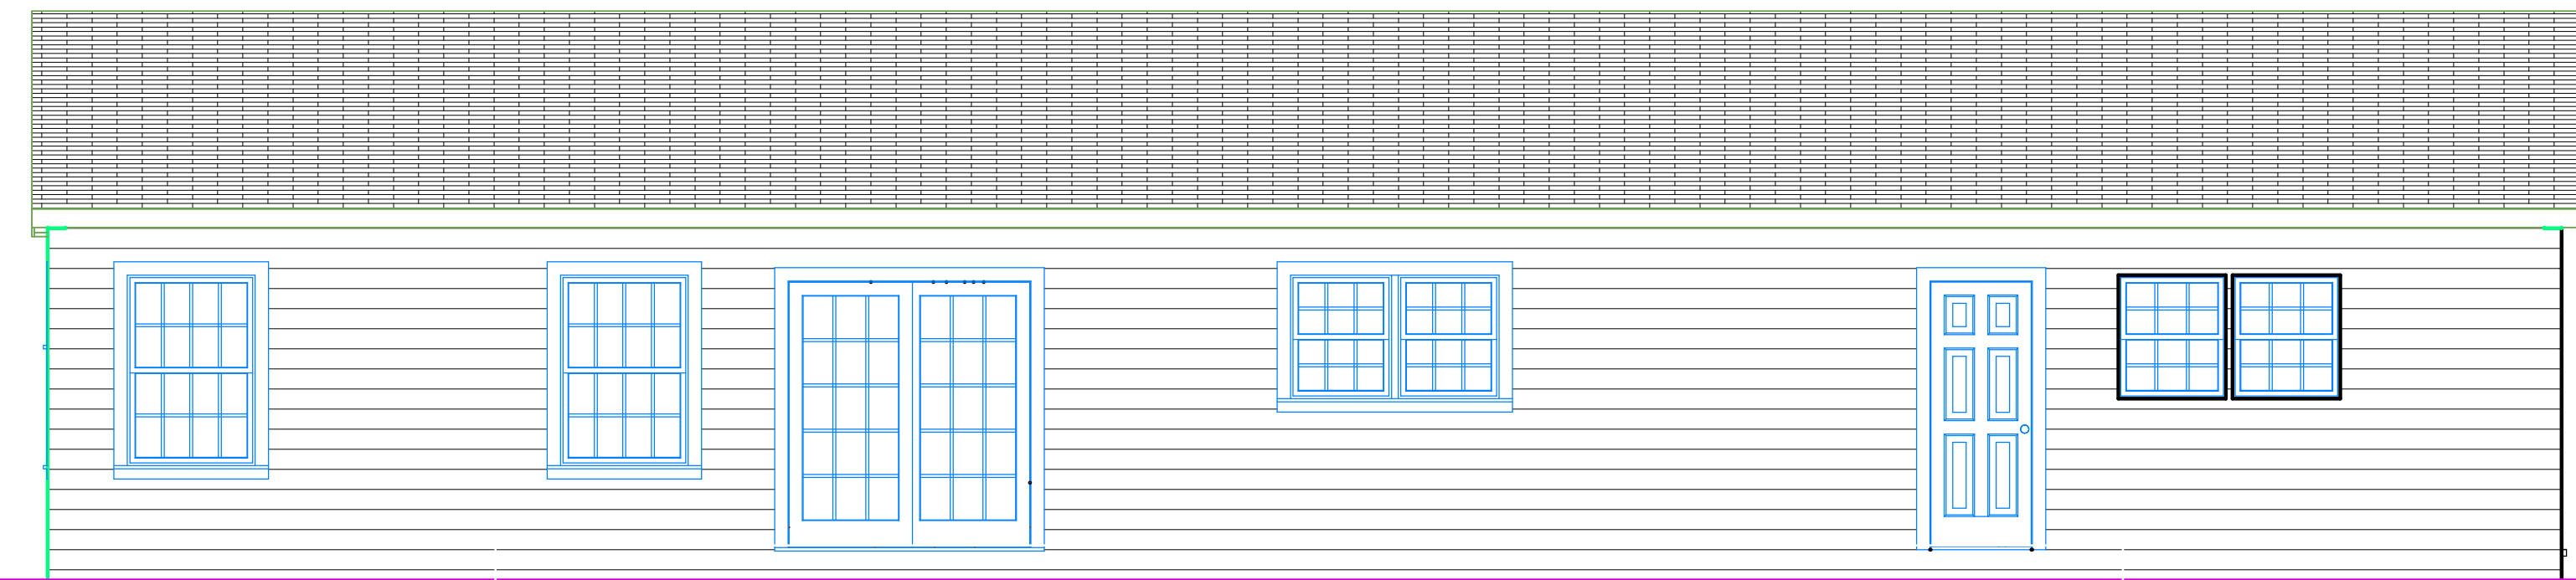



# ONE STORY ADDITION

108 NEW YORK AVENUE, WEST BABYLON, NY, 11704, 631-445-2584


Copyright of Architectural Drawings- These plans are protected by federal law and are subject to copyright protection as an "architectural work" under section 102 of the copyright act, 17 U.S.A. as amended December 1990 and known as Architectural Works Copyright Protection Act of 1990. These drawings are provided as an instrument for construction for the construction project at the address shown on the title block of the drawings and they may not be used for any project other than that listed at the address shown on the title block without the written consent and compensation of the architect. This protection includes but is not limited to the overall form as well as the arrangement and composition of spaces and elements of the designs. Under such protection, unauthorized use of these plans, work or home represented, can legally result in the cessation of construction or buildings being seized and/or monetary compensation to Carmelhill Architects and/or Edward Koenig.

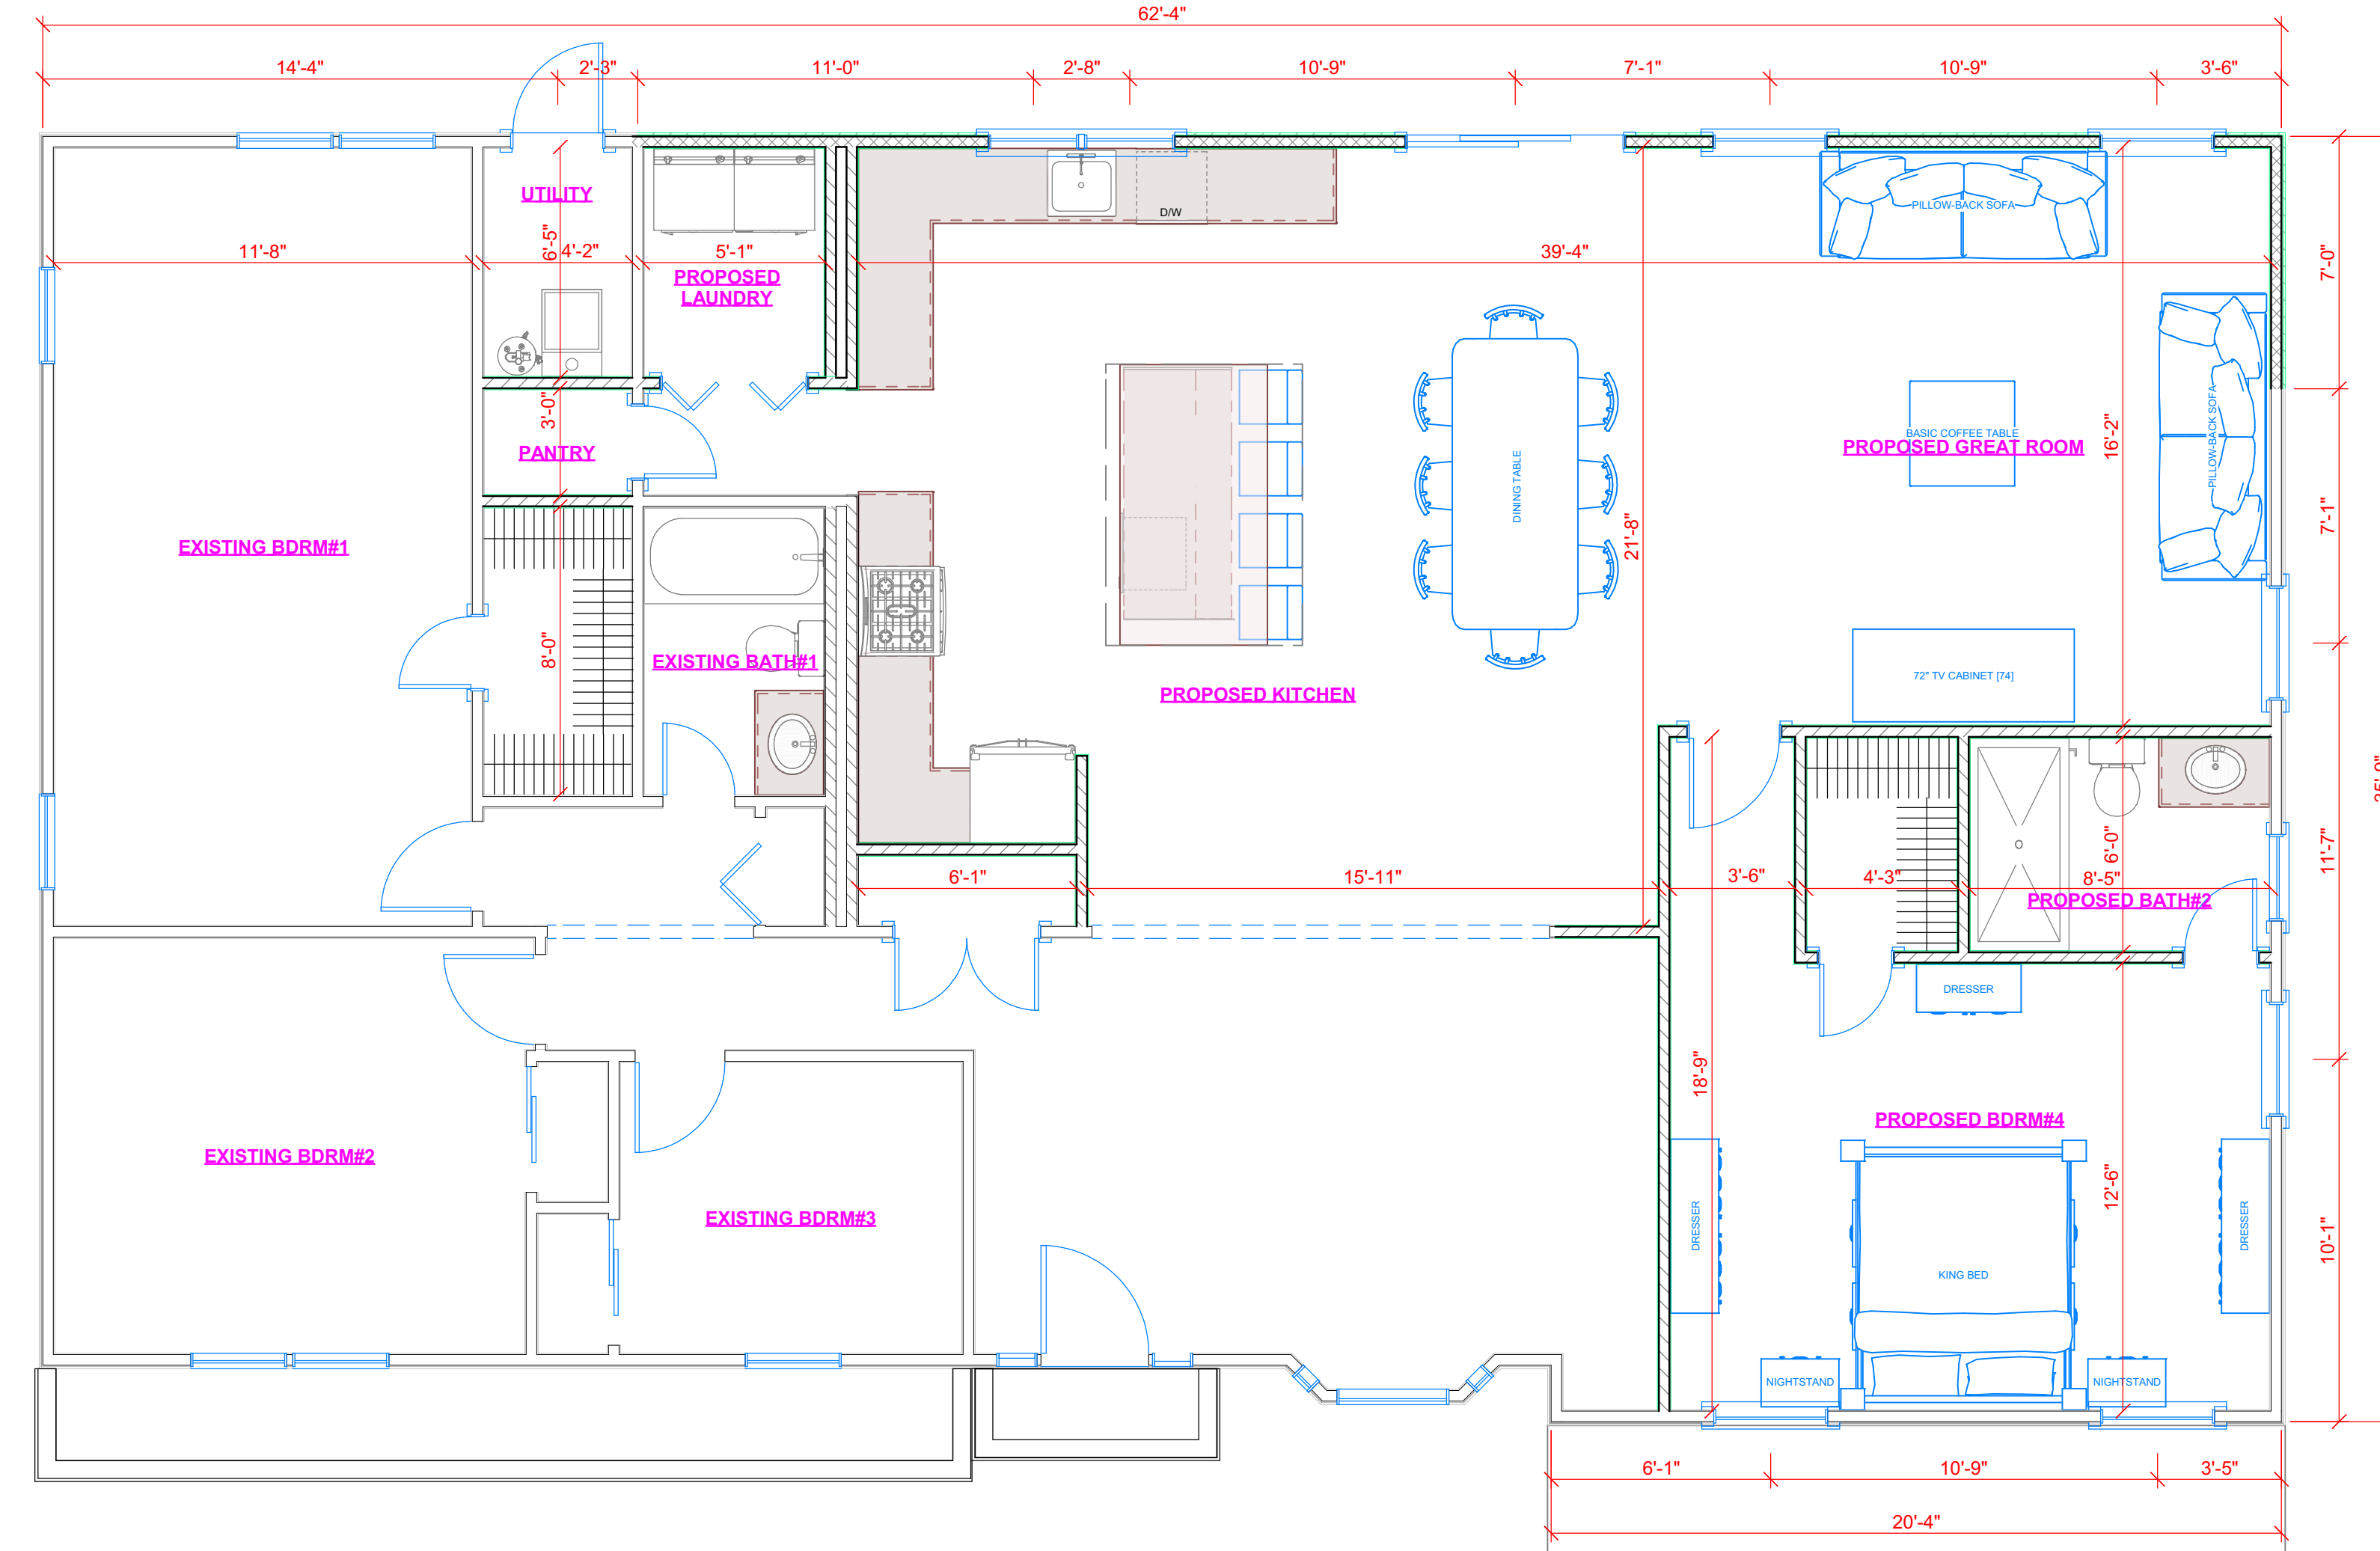

**REAR DESIGN ELEVATION**  
SCALE: 1/4" = 1'-0"

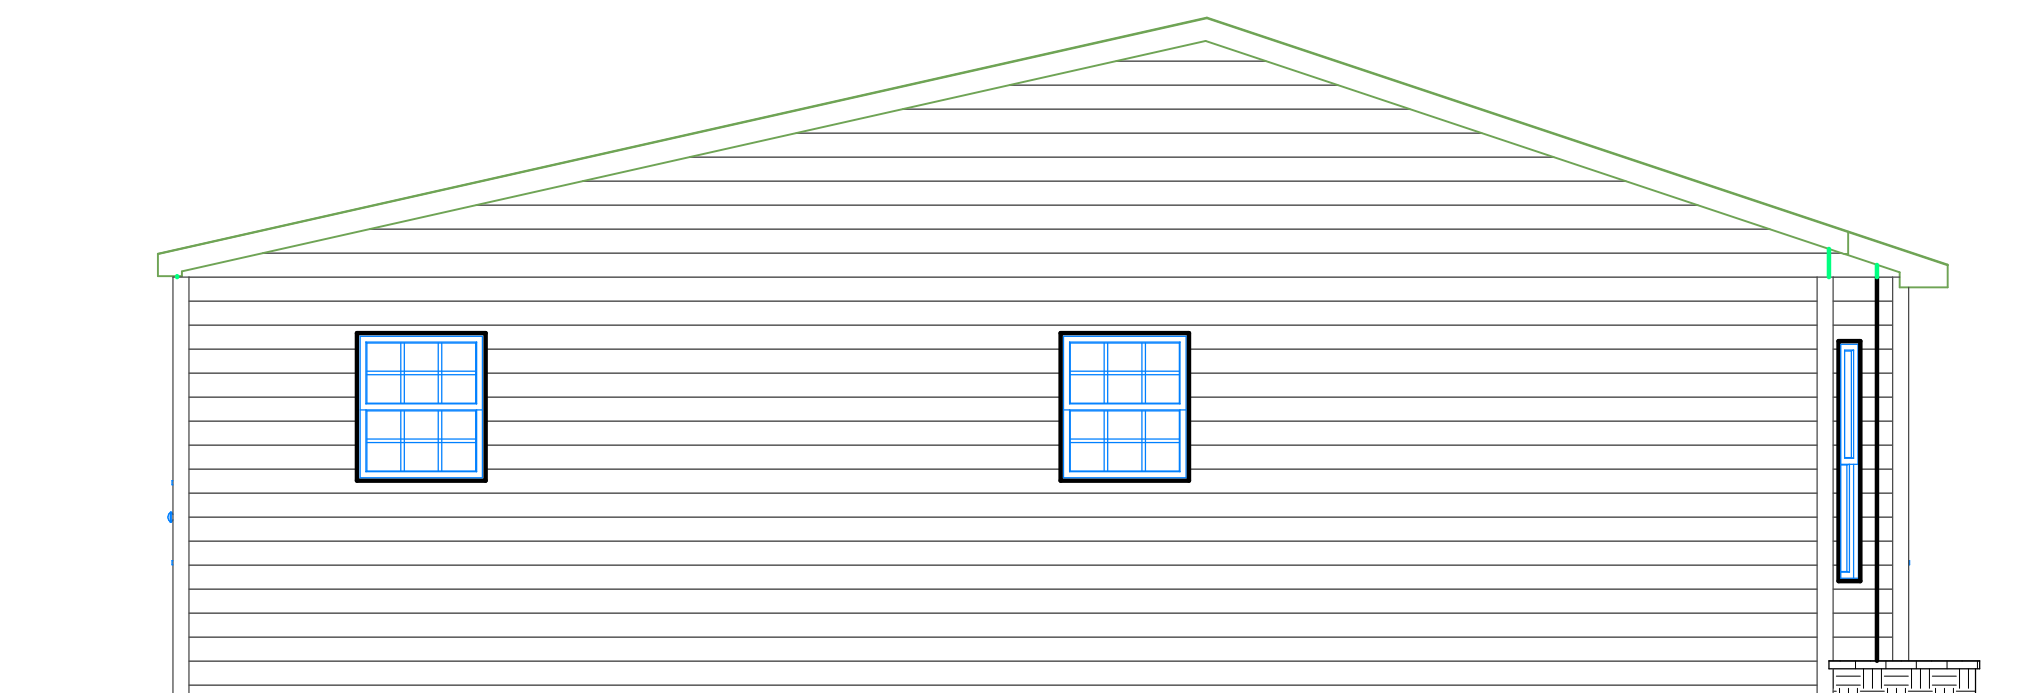

**LEFT DESIGN ELEVATION**  
SCALE: 1/4" = 1'-0"

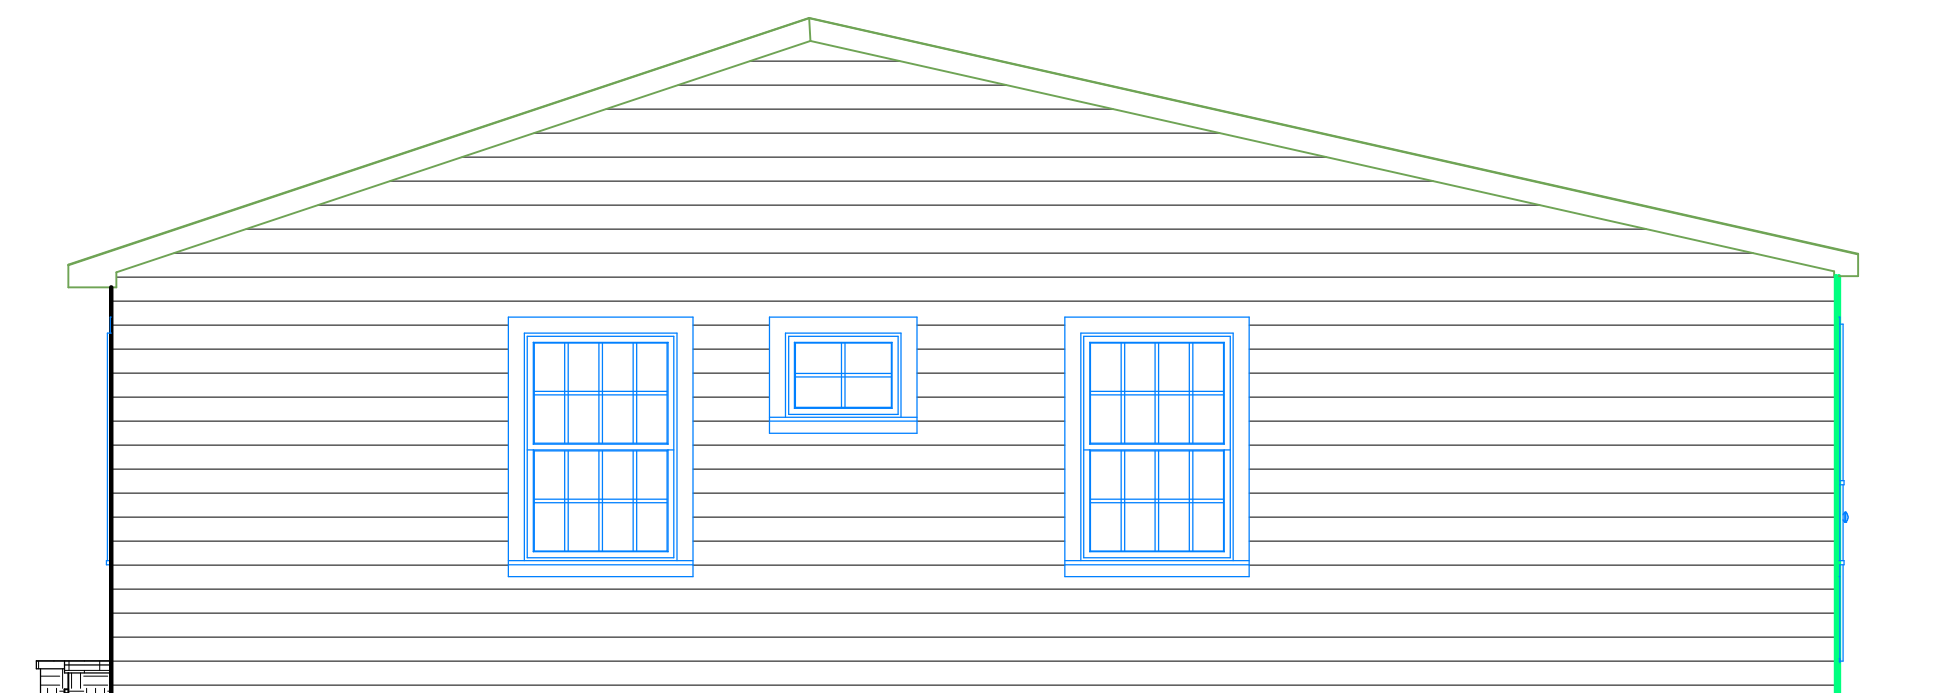

**RIGHT DESIGN ELEVATION**  
SCALE: 1/4" = 1'-0"

NO.	DESCRIPTION	DATE
1	ISSUED FOR DESIGN APPROVAL	12-27-19

CAD File Name: DODARD DESIGN 1.layout  
Drawn By: Edward Koenig

Architect's Seal

**CARMELHILL ARCHITECTS**

[www.CARMELHILL.COM](http://www.CARMELHILL.COM)

Architecture Firm:  
**CARMELHILL ARCHITECTS**  
EDWARD KOENIG - R.A., A.I.A.  
415 LAKE AVENUE SOUTH  
NESCONSET, NY 11767-1848  
631-277-3337  
Website: www.CARMELHILL.com  
Email: CARMELHILL16@gmail.com

Project Title:  
**ONE STORY ADDITION**  
LABORDE DODARD  
108 NEW YORK AVENUE  
WEST BABYLON, NY 11704  
631-445-2584  
DISTRICT 100 - SECTION 107 - BLOCK 2 - LOT 13

Sheet Title:  
**DESIGN FLOOR PLANS**

Drawing No:  
**A-1**