

HONOR ONE STORY ADDITION

21 COMMANDER VIC LANE, NESCONSET, NY, 11767, PHONE NUMBER 1


Copyright of Architectural Drawings- These plans are protected by federal law and are subject to copyright protection as an "architectural work" under section 102 of the copyright act, 17 U.S.A. as amended December 1990 and known as Architectural Works Copyright Protection Act of 1990. These drawings are provided as an instrument for construction for the construction project at the address shown on the title block of the drawings and they may not be used for any project other than that listed at the address shown on the title block without the written consent and compensation of the architect. This protection includes but is not limited to the overall form as well as the arrangement and composition of spaces and elements of the designs. Under such protection, unauthorized use of these plans, work or home represented, can legally result in the cessation of construction or buildings being seized and/or monetary compensation to Carmelhill Architects and/or Edward Koenig.

NO.	DESCRIPTION	DATE
1	ISSUED FOR DESIGN APPROVAL	12-10-18

CAD File Name: HONOR DESIGN 1.layout
 Drawn By: Edward Koenig

Architect's Seal

CARMELHILL ARCHITECTS

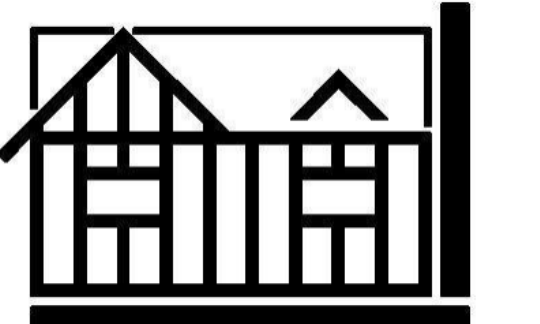


www.CARMELHILL.COM

Architecture Firm:
CARMELHILL ARCHITECTS
 EDWARD KOENIG - R.A., A.I.A.
 415 LAKE AVENUE SOUTH
 NESCONSET, NY 11767-1848
 631-277-3337
 Website: www.CARMELHILL.com
 Email: CARMELHILL@optonline.net


Project Title:
HONOR ONE STORY ADDITION
 CHRIS & KIM HONOR
 21 COMMANDER VIC LANE
 NESCONSET, NY 11767
 PHONE NUMBER 1
 DISTRICT 800, SECTION 141, BLOCK 4, LOT 61

Sheet Title
DESIGN#1 - FLOOR PLANS

Drawing No.
A-1

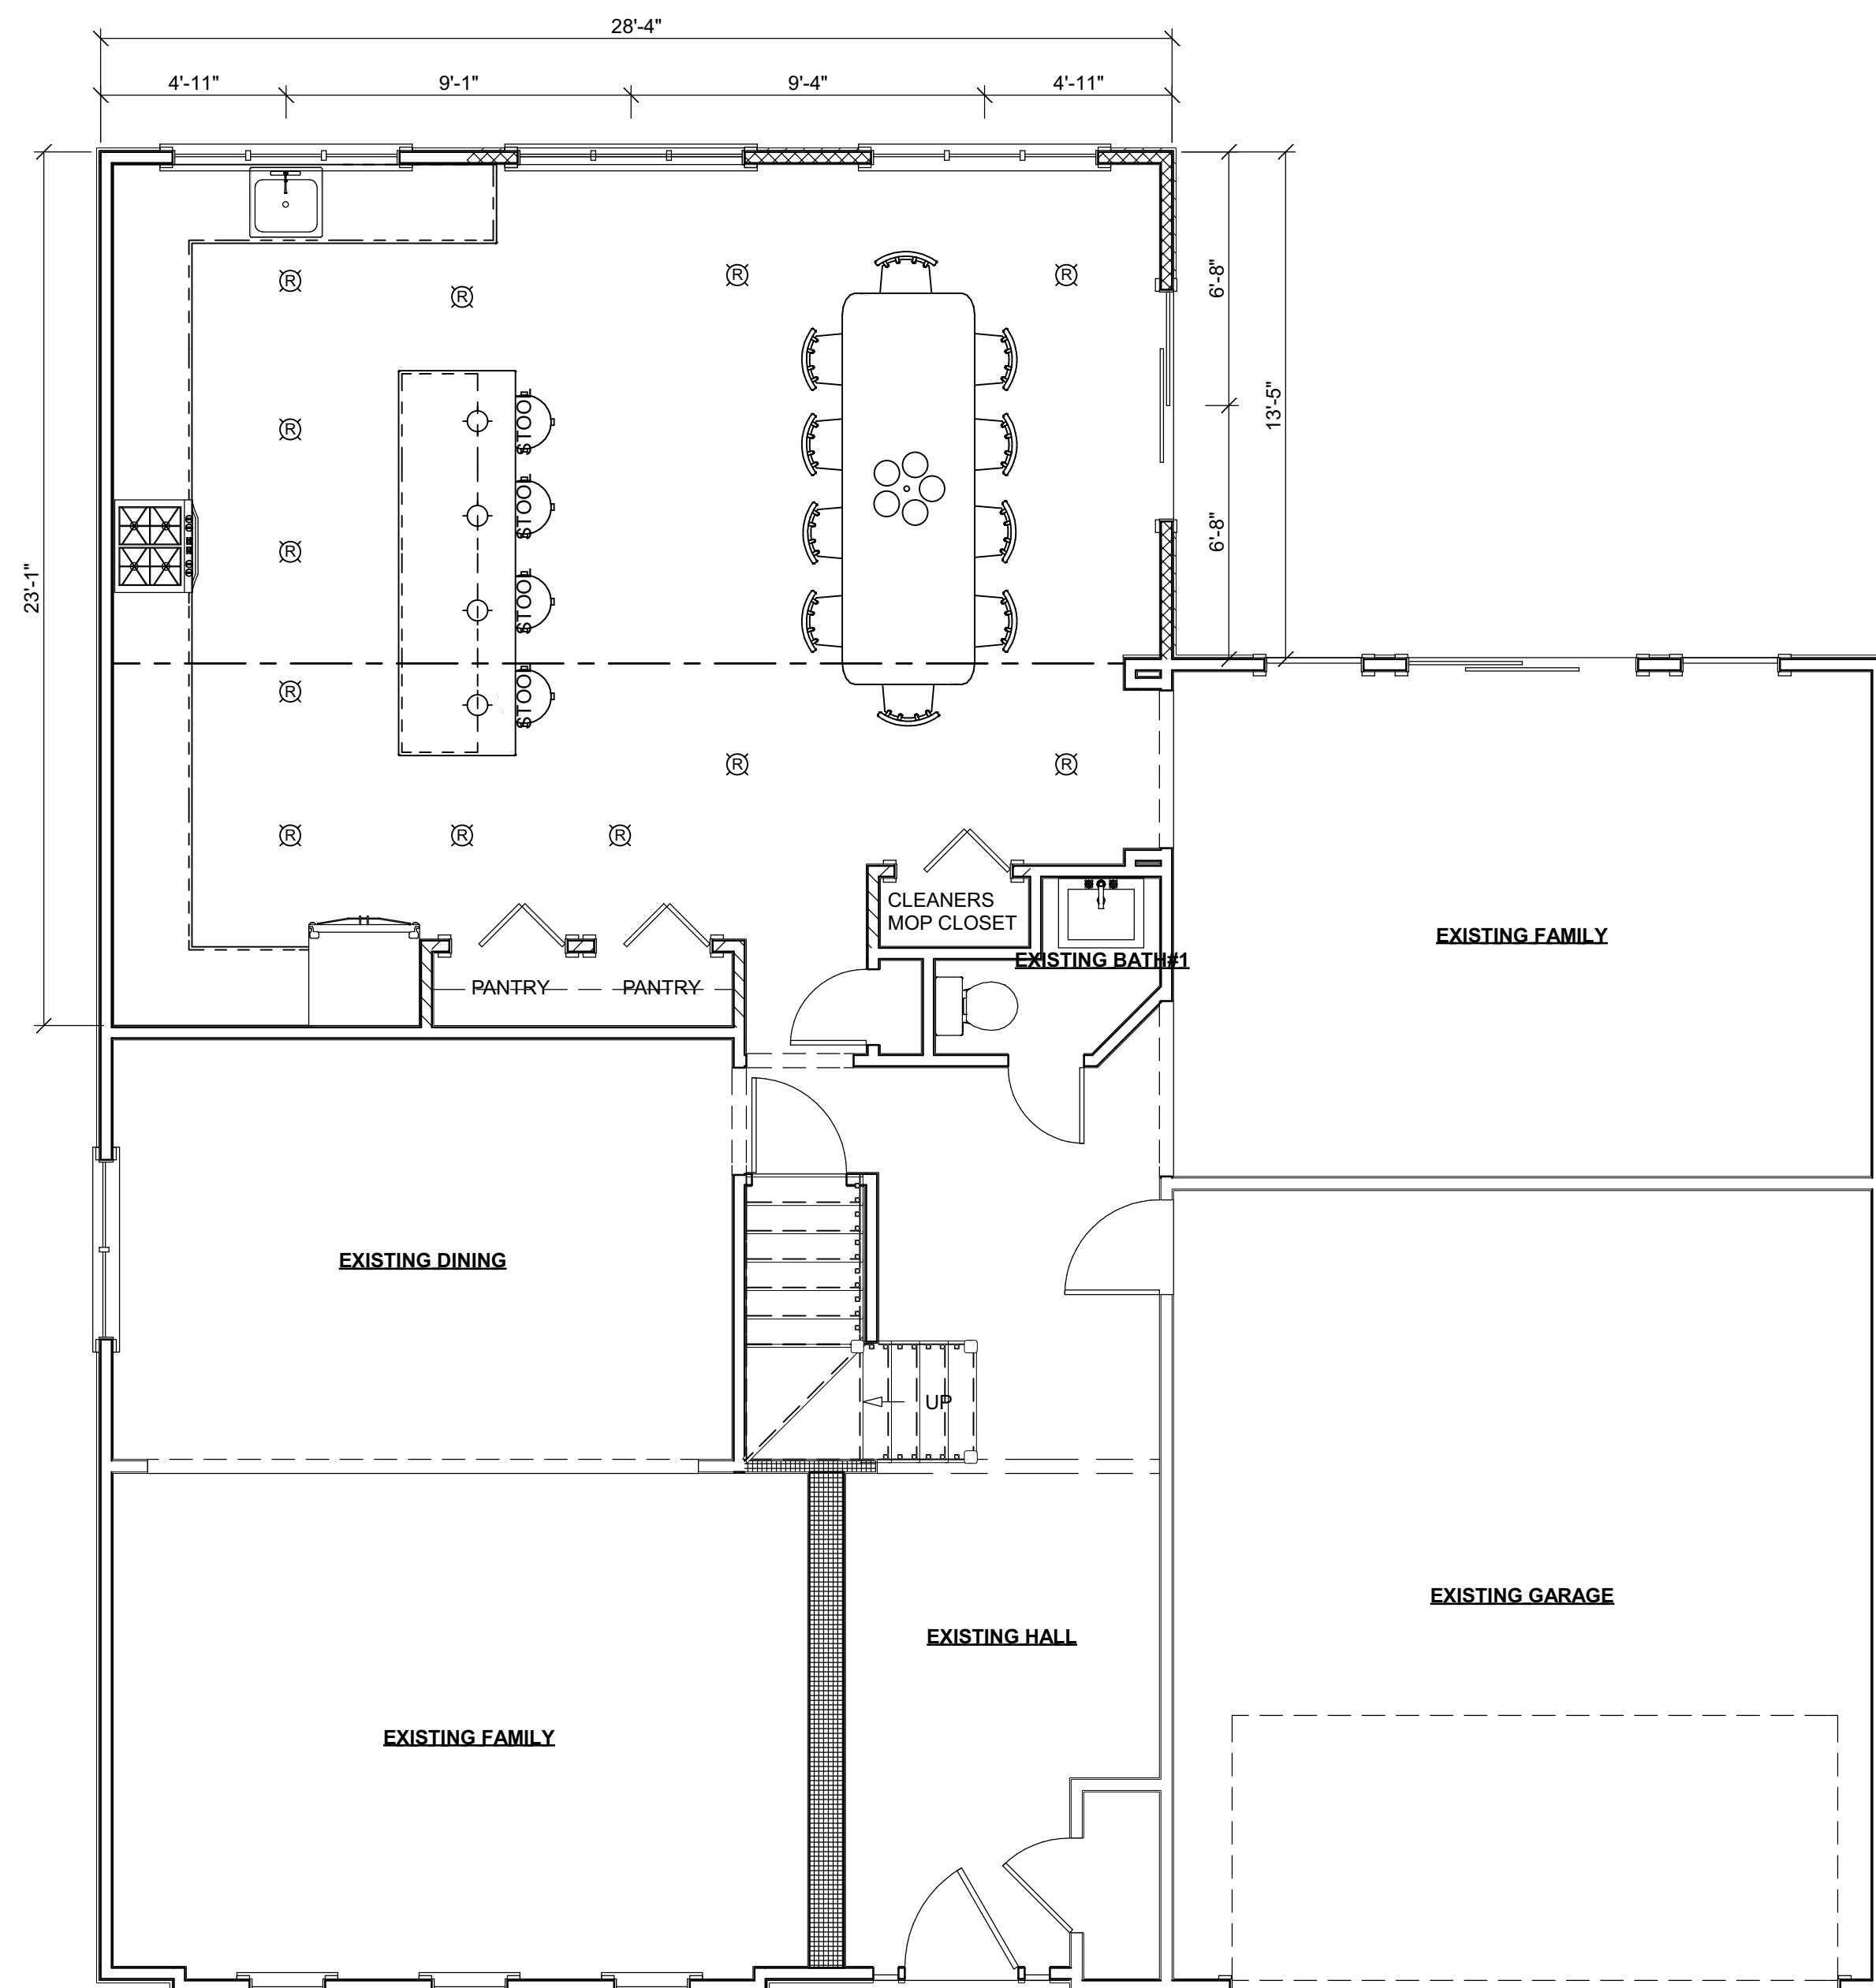

FIRST FLOOR DESIGN PLAN
 SCALE: 1/4" = 1'-0"

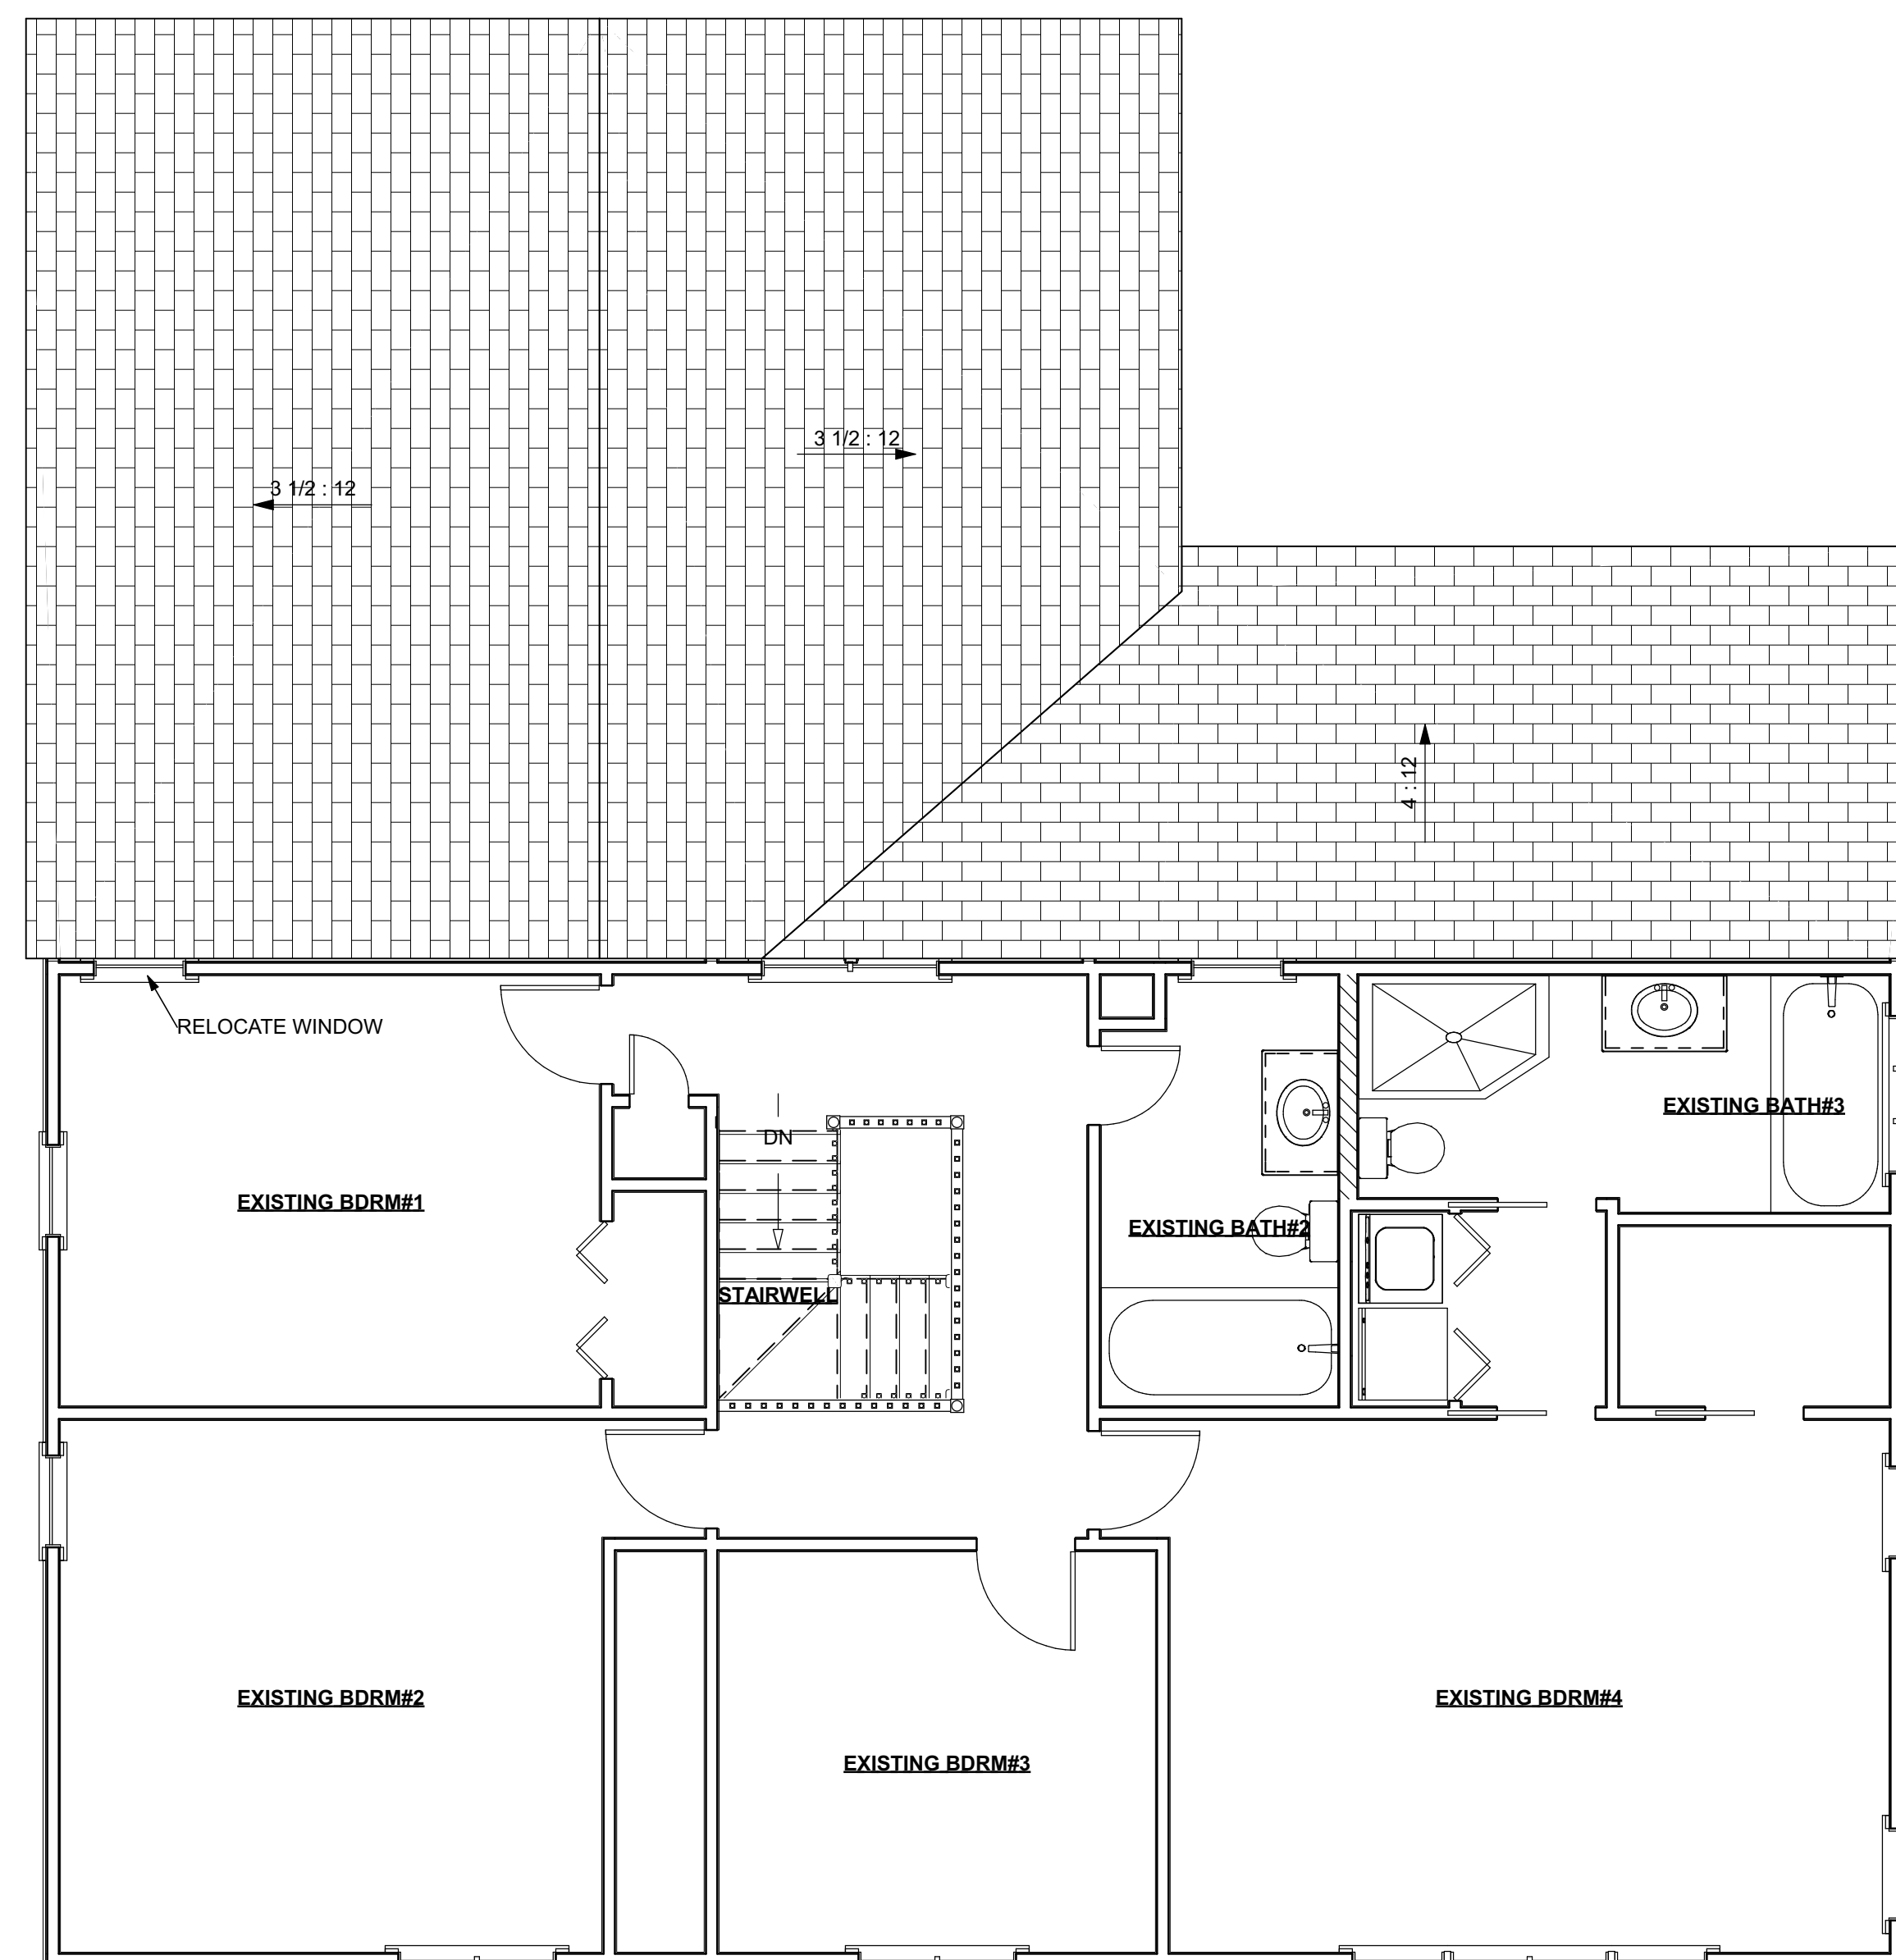

SECOND FLOOR DESIGN PLAN
 SCALE: 1/4" = 1'-0"

