


RESIDENTIAL RENOVATION


11 CEDAR PLACE, GARDEN CITY, NY, 11530, 631-764-6814

Copyright of Architectural Drawings- These plans are protected by federal law and are subject to copyright protection as an "architectural work" under section 102 of the copyright act, 17 U.S.A. as amended December 1990 and known as Architectural Works Copyright Protection Act of 1990. These drawings are provided as an instrument for construction for the construction project at the address shown on the title block of the drawings and they may not be used for any project other than that listed at the address shown on the title block without the written consent and compensation of the architect. This protection includes but is not limited to the overall form as well as the arrangement and composition of spaces and elements of the designs. Under such protection, unauthorized use of these plans, work or home represented, can legally result in the cessation of construction or buildings being seized and/or monetary compensation to Carmelhill Architects and/or Edward Koenig.

NO.	DESCRIPTION	DATE
1	ISSUED FOR DESIGN REVIEW.	6-8-20
2	ISSUED FOR DESIGN REVIEW.	6-11-20
3	ISSUED FOR DESIGN REVIEW.	6-19-20
4	ISSUED FOR FINAL DESIGN REVIEW AND APPROVAL.	6-25-20

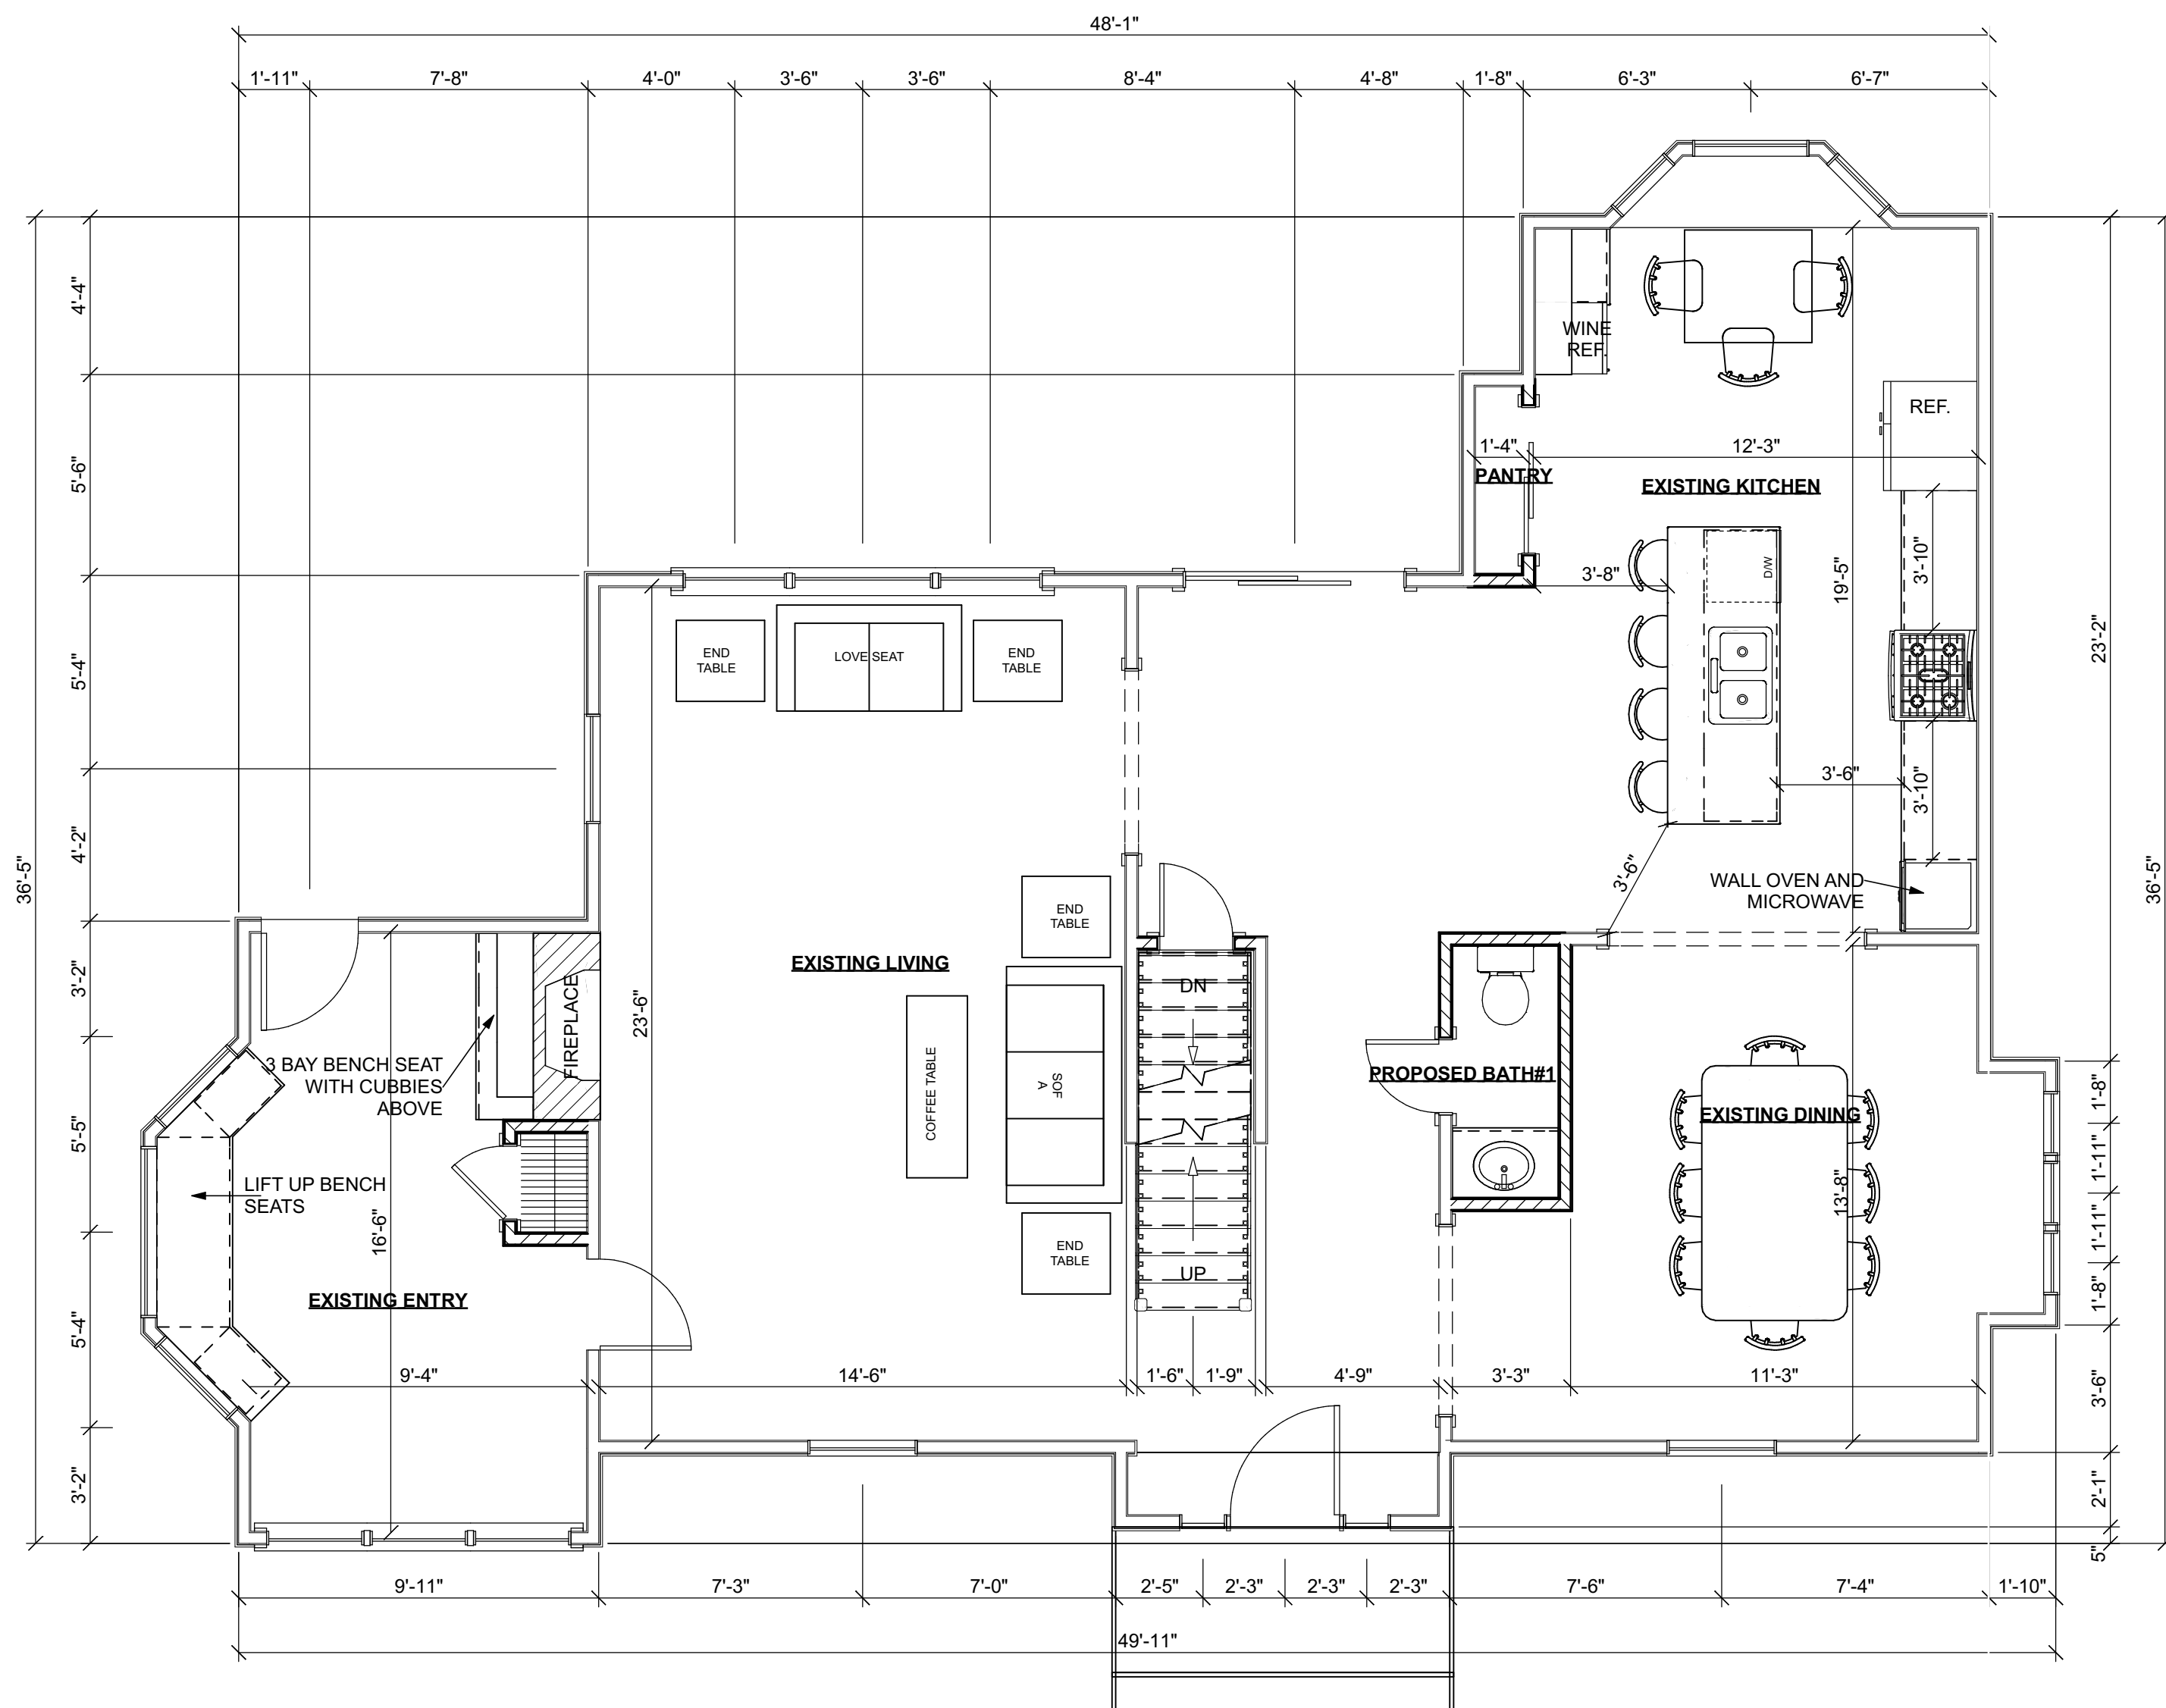

SHERLOCK DESIGN 5
FIRST FLOOR DESIGN PLAN
 SCALE: 1/4" = 1'-0"

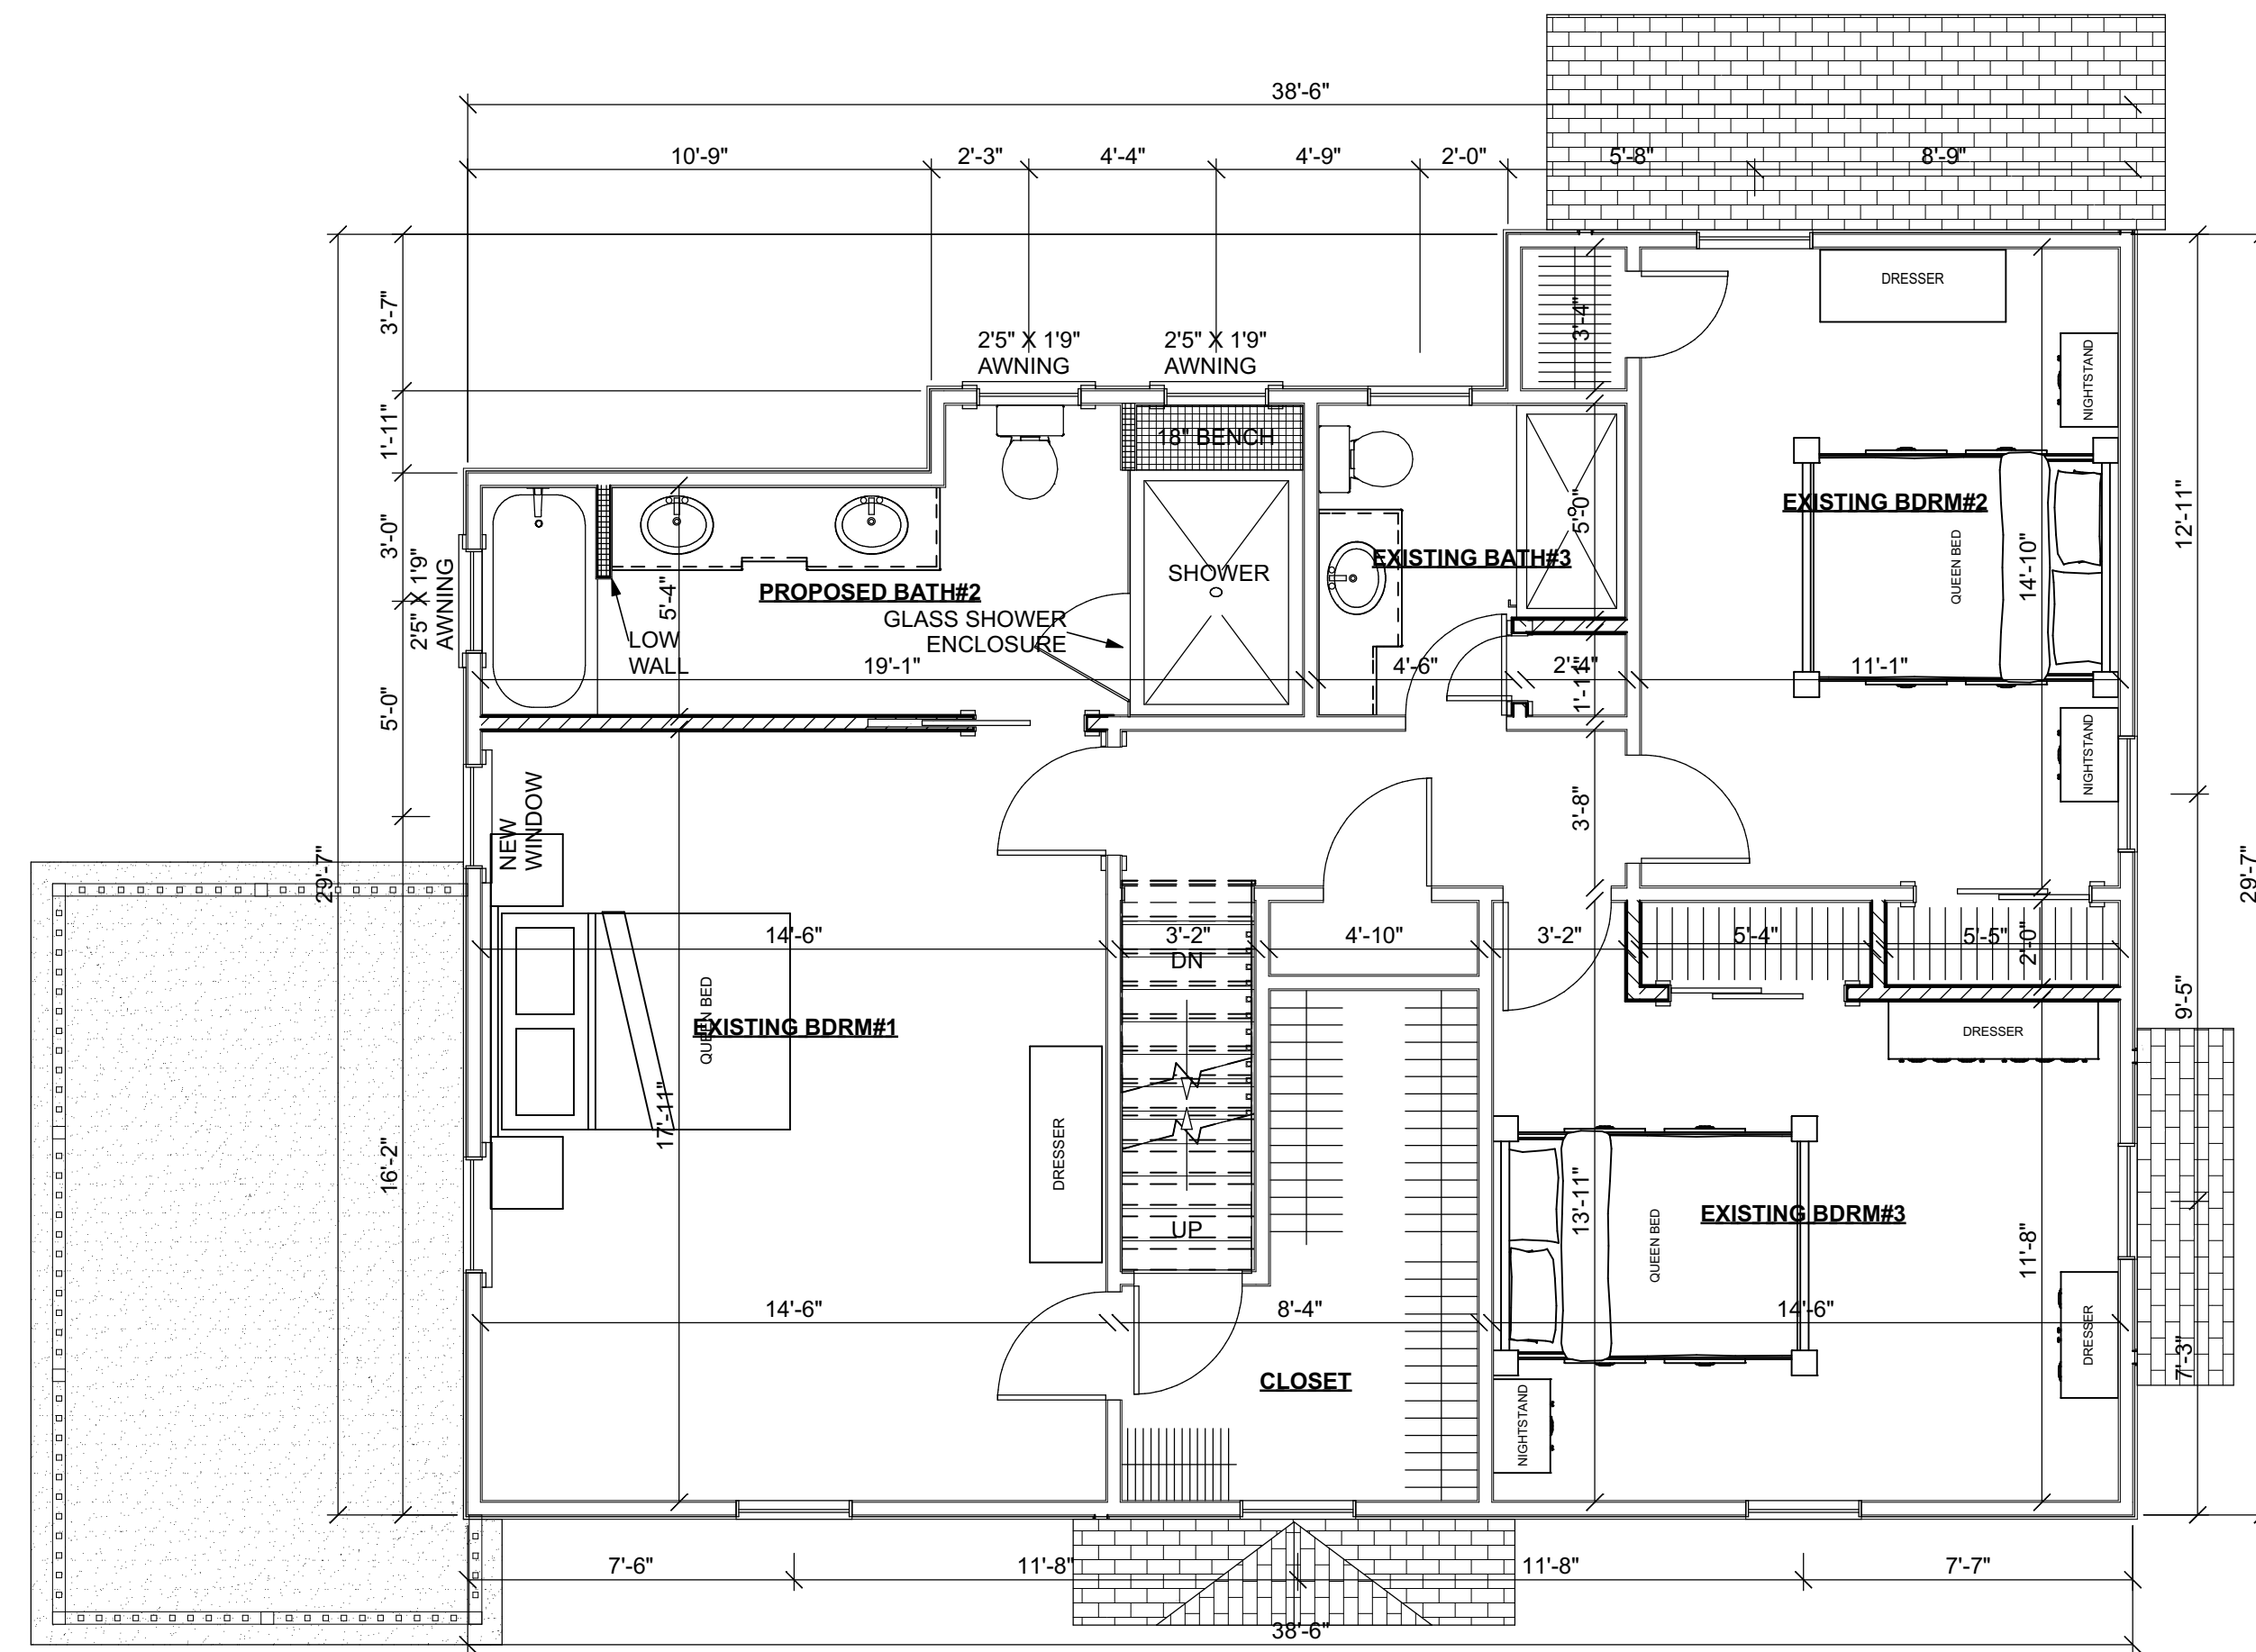


SHERLOCK DESIGN 5
SECOND FLOOR DESIGN PLAN
 SCALE: 1/4" = 1'-0"

CAD File Name: SHERLOCK DESIGN 5.layout
 Drawn By: Edward Koenig

Architect's Seal

CARMELHILL ARCHITECTS

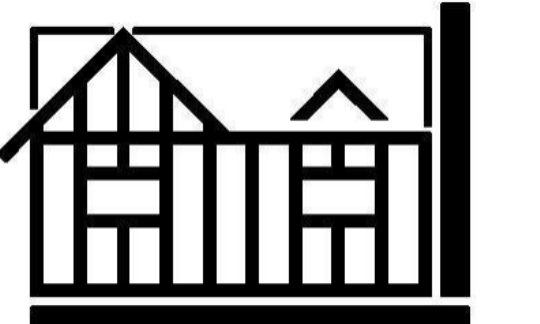

www.CARMELHILL.COM

Architecture Firm:
CARMELHILL ARCHITECTS
 EDWARD KOENIG - R.A., A.I.A.
 415 LAKE AVENUE SOUTH
 NESCONSET, NY 11767-1848
 631-277-3337
 Website: www.CARMELHILL.com
 Email: CARMELHILL16@gmail.com

Project Title:
RESIDENTIAL RENOVATION
 SHERLOCK BRITTANY
 11 CEDAR PLACE
 GARDEN CITY, NY 11530
 631-764-6814
 SECTION 34 - BLOCK 133 - LOT 21

Sheet Title:
SHERLOCK DESIGN 5 - FLOOR PLANS

Drawing No.

A-1

RESIDENTIAL RENOVATION

11 CEDAR PLACE, GARDEN CITY, NY, 11530, 631-764-6814

Copyright of Architectural Drawings- These plans are protected by federal law and are subject to copyright protection as an "architectural work" under section 102 of the copyright act, 17 U.S.A. as amended December 1990 and known as Architectural Works Copyright Protection Act of 1990. These drawings are provided as an instrument for construction for the construction project at the address shown on the title block of the drawings and they may not be used for any project other than that listed at the address shown on the title block without the written consent and compensation of the architect. This protection includes but is not limited to the overall form as well as the arrangement and composition of spaces and elements of the designs. Under such protection, unauthorized use of these plans, work or home represented, can legally result in the cessation of construction or buildings being seized and/or monetary compensation to Carmelhill Architects and/or Edward Koenig.



SHERLOCK DESIGN 5 - LEFT DESIGN ELEVATION
SCALE: 1/4" = 1'-0"



SHERLOCK DESIGN 5 - FRONT DESIGN ELEVATION
SCALE: 1/4" = 1'-0"



SHERLOCK DESIGN 5 - RIGHT DESIGN ELEVATION
SCALE: 1/4" = 1'-0"



SHERLOCK DESIGN 5 - REAR DESIGN ELEVATION
SCALE: 1/4" = 1'-0"

NO.	DESCRIPTION	DATE
1	ISSUED FOR DESIGN REVIEW.	6-8-20
2	ISSUED FOR DESIGN REVIEW.	6-11-20
3	ISSUED FOR DESIGN REVIEW.	6-19-20
4	ISSUED FOR FINAL DESIGN REVIEW AND APPROVAL.	6-25-20

CAD File Name: SHERLOCK DESIGN 5.layout
Drawn By: Edward Koenig

Architect's Seal

CARMELHILL ARCHITECTS



www.CARMELHILL.COM

Architecture Firm:
CARMELHILL ARCHITECTS
EDWARD KOENIG - R.A., A.I.A.
415 LAKE AVENUE SOUTH
NESCONSET, NY 11767-1848
631-277-3337
Website: www.CARMELHILL.com
Email: CARMELHILL16@gmail.com

Project Title:
RESIDENTIAL RENOVATION
SHERLOCK BRITTANY
11 CEDAR PLACE
GARDEN CITY, NY 11530
631-764-6814
SECTION 34 - BLOCK 133 - LOT 21

Sheet Title:
SHERLOCK DESIGN 5 - ELEVATIONS

Drawing No.

A-2