


TWO STORY ADDITION

7 DEER RUN, EAST ISLIP, NY, 11730, 631-525-9714

Copyright of Architectural Drawings- These plans are protected by federal law and are subject to copyright protection as an "architectural work" under section 102 of the copyright act, 17 U.S.A. as amended December 1990 and known as Architectural Works Copyright Protection Act of 1990. These drawings are provided as an instrument for construction for the construction project at the address shown on the title block of the drawings and they may not be used for any project other than that listed at the address shown on the title block without the written consent and compensation of the architect. This protection includes but is not limited to the overall form as well as the arrangement and composition of spaces and elements of the designs. Under such protection, unauthorized use of these plans, work or home represented, can legally result in the cessation of construction or buildings being seized and/or monetary compensation to Carmelhill Architects and/or Edward Koenig.

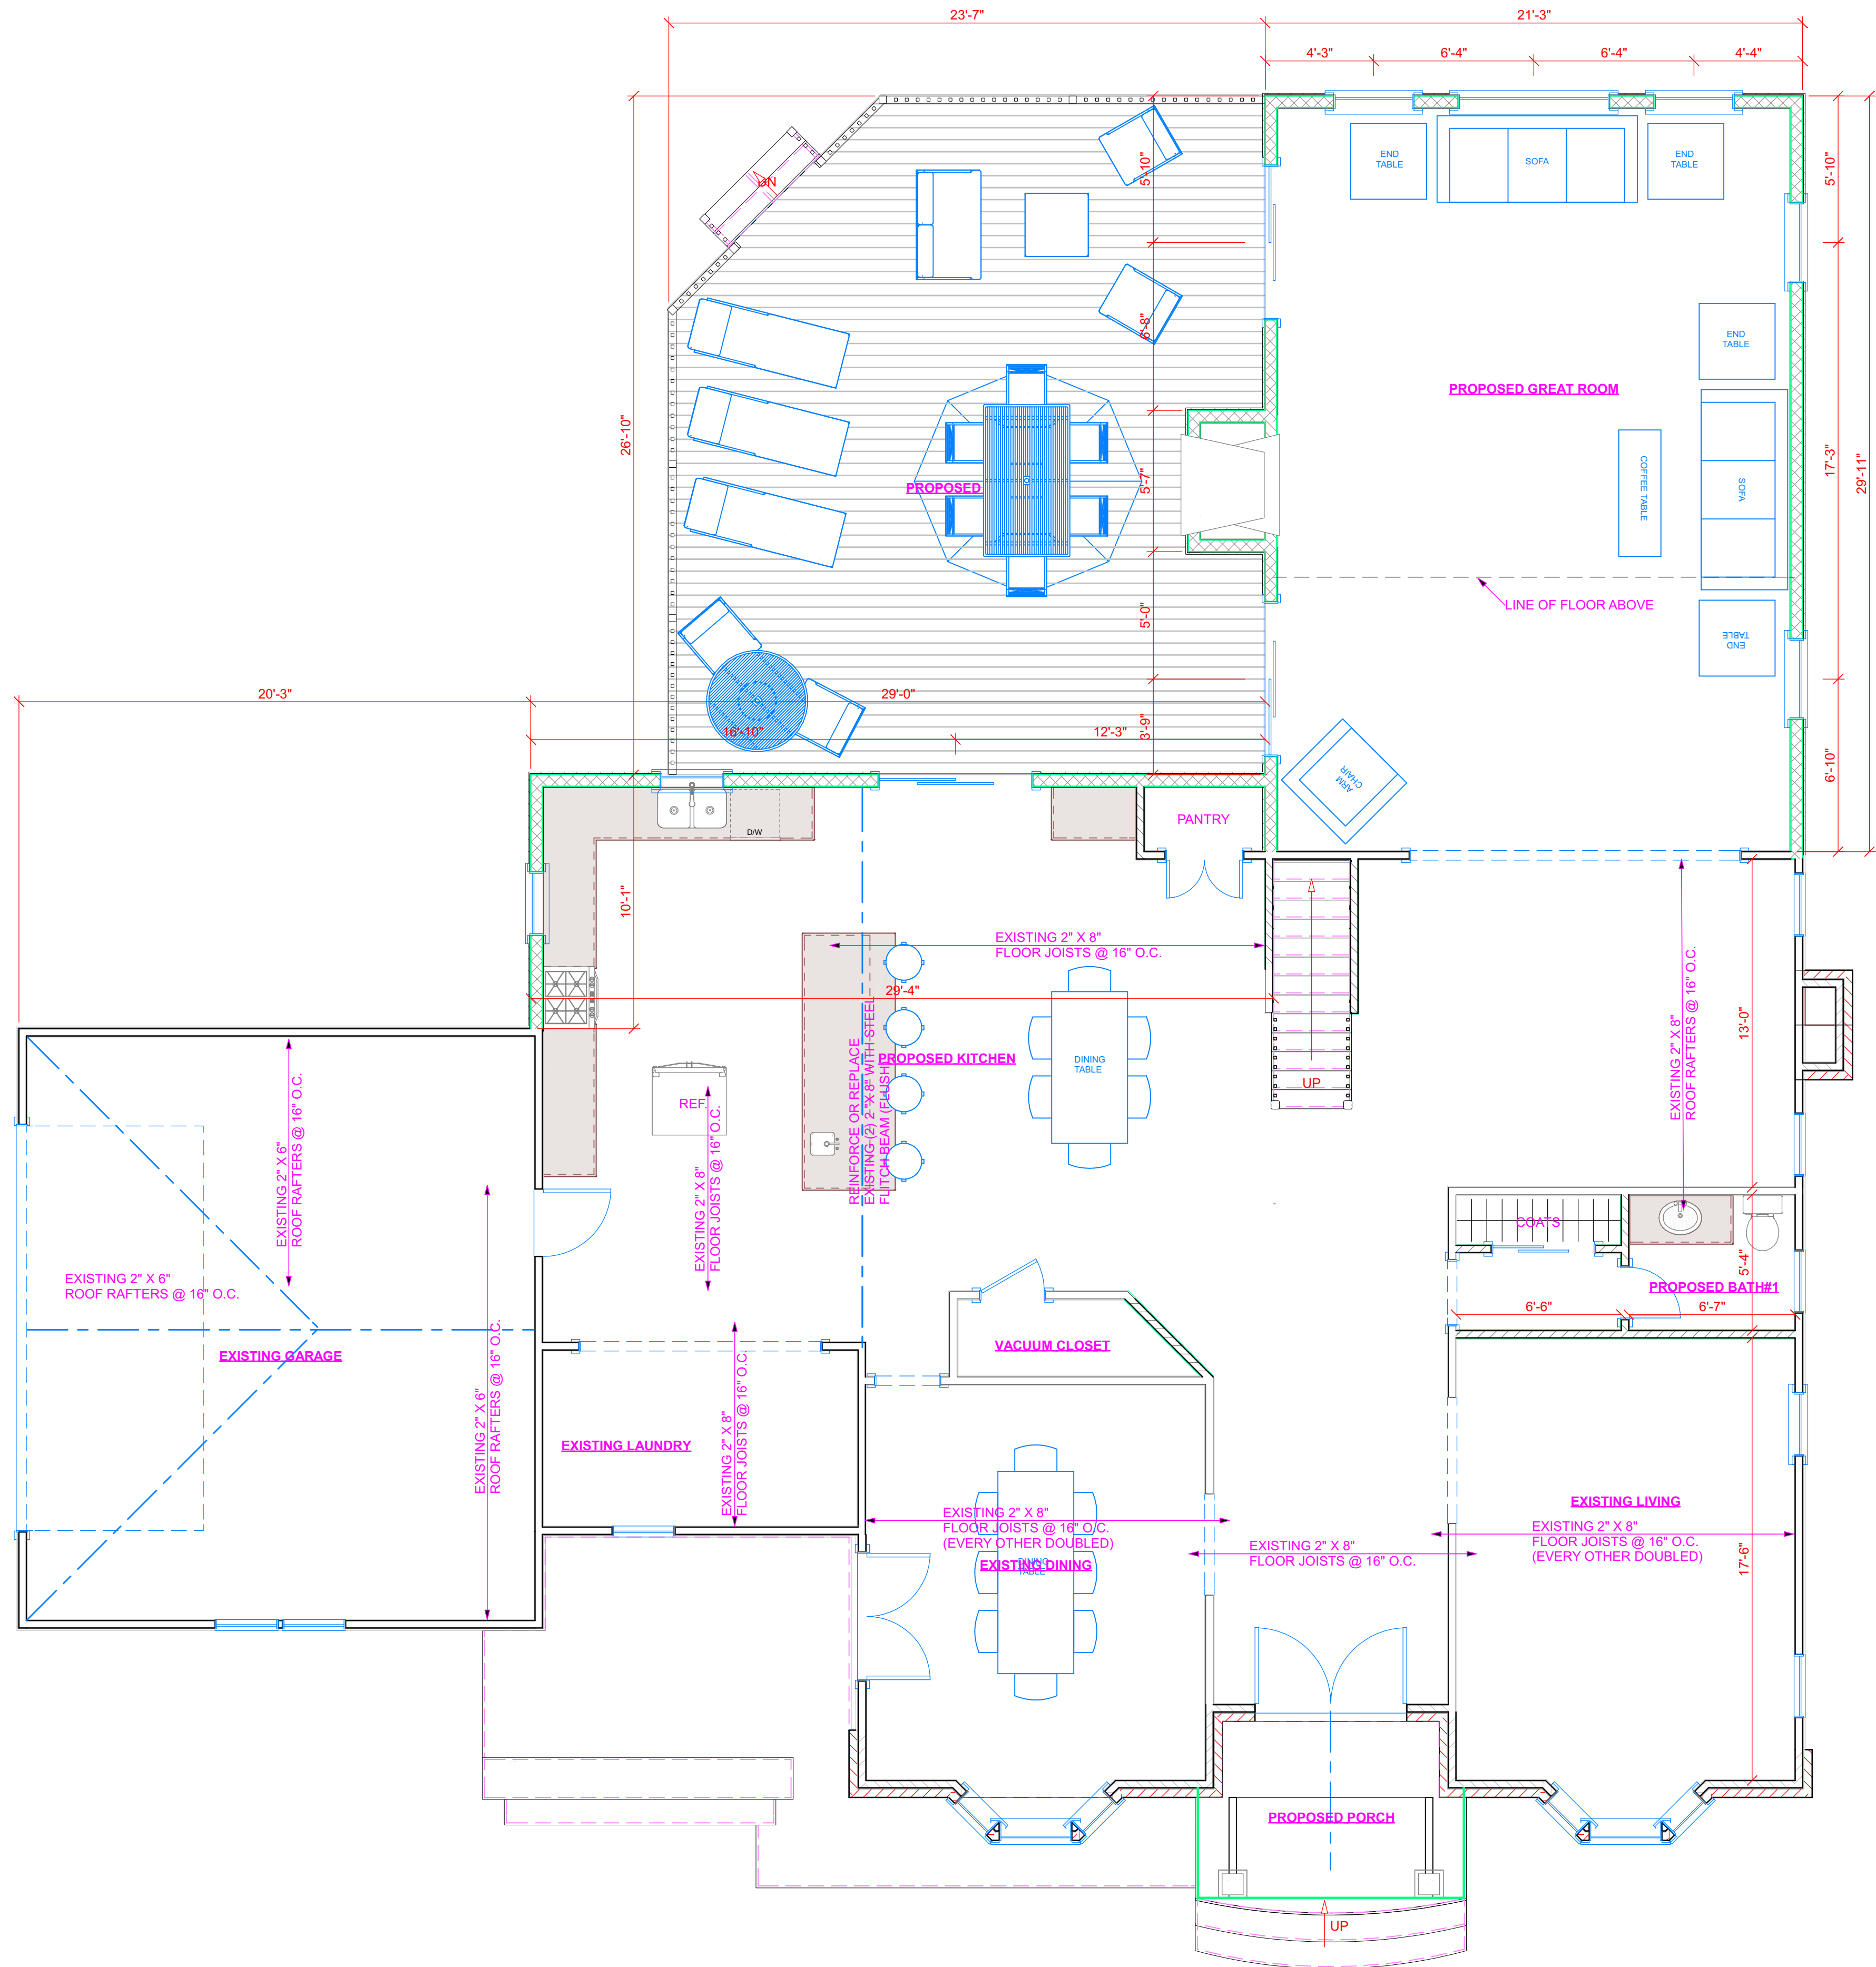


NO.	DESCRIPTION	DATE
1	ISSUED FOR DESIGN APPROVAL	10-3-18
2	ISSUED FOR REVIEW	10-15-18
3	ISSUED FOR REVIEW	11-16-18
4	ISSUED FOR REVIEW	11-18-18

CAD File Name: ZETTERHOLM MIKE.layout
 Drawn By: Edward Koenig

Architect's Seal

CARMELHILL ARCHITECTS

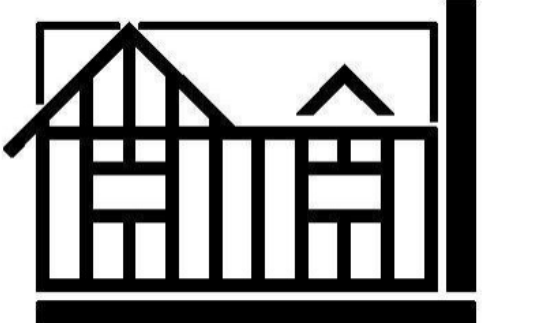

www.CARMELHILL.COM

Architecture Firm:
CARMELHILL ARCHITECTS
 EDWARD KOENIG - R.A., A.I.A.
 415 LAKE AVENUE SOUTH
 NESCONSET, NY 11767-1848
 631-277-3337
 Website: www.CARMELHILL.com
 Email: CARMELHILL@optonline.net

Project Title:
TWO STORY ADDITION
 MIKE ZETTERHOLM
 7 DEER RUN
 EAST ISLIP, NY 11730
 631-525-9714
 DISTRICT 500, SECTION 424, BLOCK 4, LOT 20


Sheet Title:
FIRST FLOOR PLAN

Drawing No.
A-1
 of 20 SHEETS

TWO STORY ADDITION

7 DEER RUN, EAST ISLIP, NY, 11730, 631-525-9714

Copyright of Architectural Drawings- These plans are protected by federal law and are subject to copyright protection as an "architectural work" under section 102 of the copyright act, 17 U.S.A. as amended December 1990 and known as Architectural Works Copyright Protection Act of 1990. These drawings are provided as an instrument for construction for the construction project at the address shown on the title block of the drawings and they may not be used for any project other than that listed at the address shown on the title block without the written consent and compensation of the architect. This protection includes but is not limited to the overall form as well as the arrangement and composition of spaces and elements of the designs. Under such protection, unauthorized use of these plans, work or home represented, can legally result in the cessation of construction or buildings being seized and/or monetary compensation to Carmelhill Architects and/or Edward Koenig.

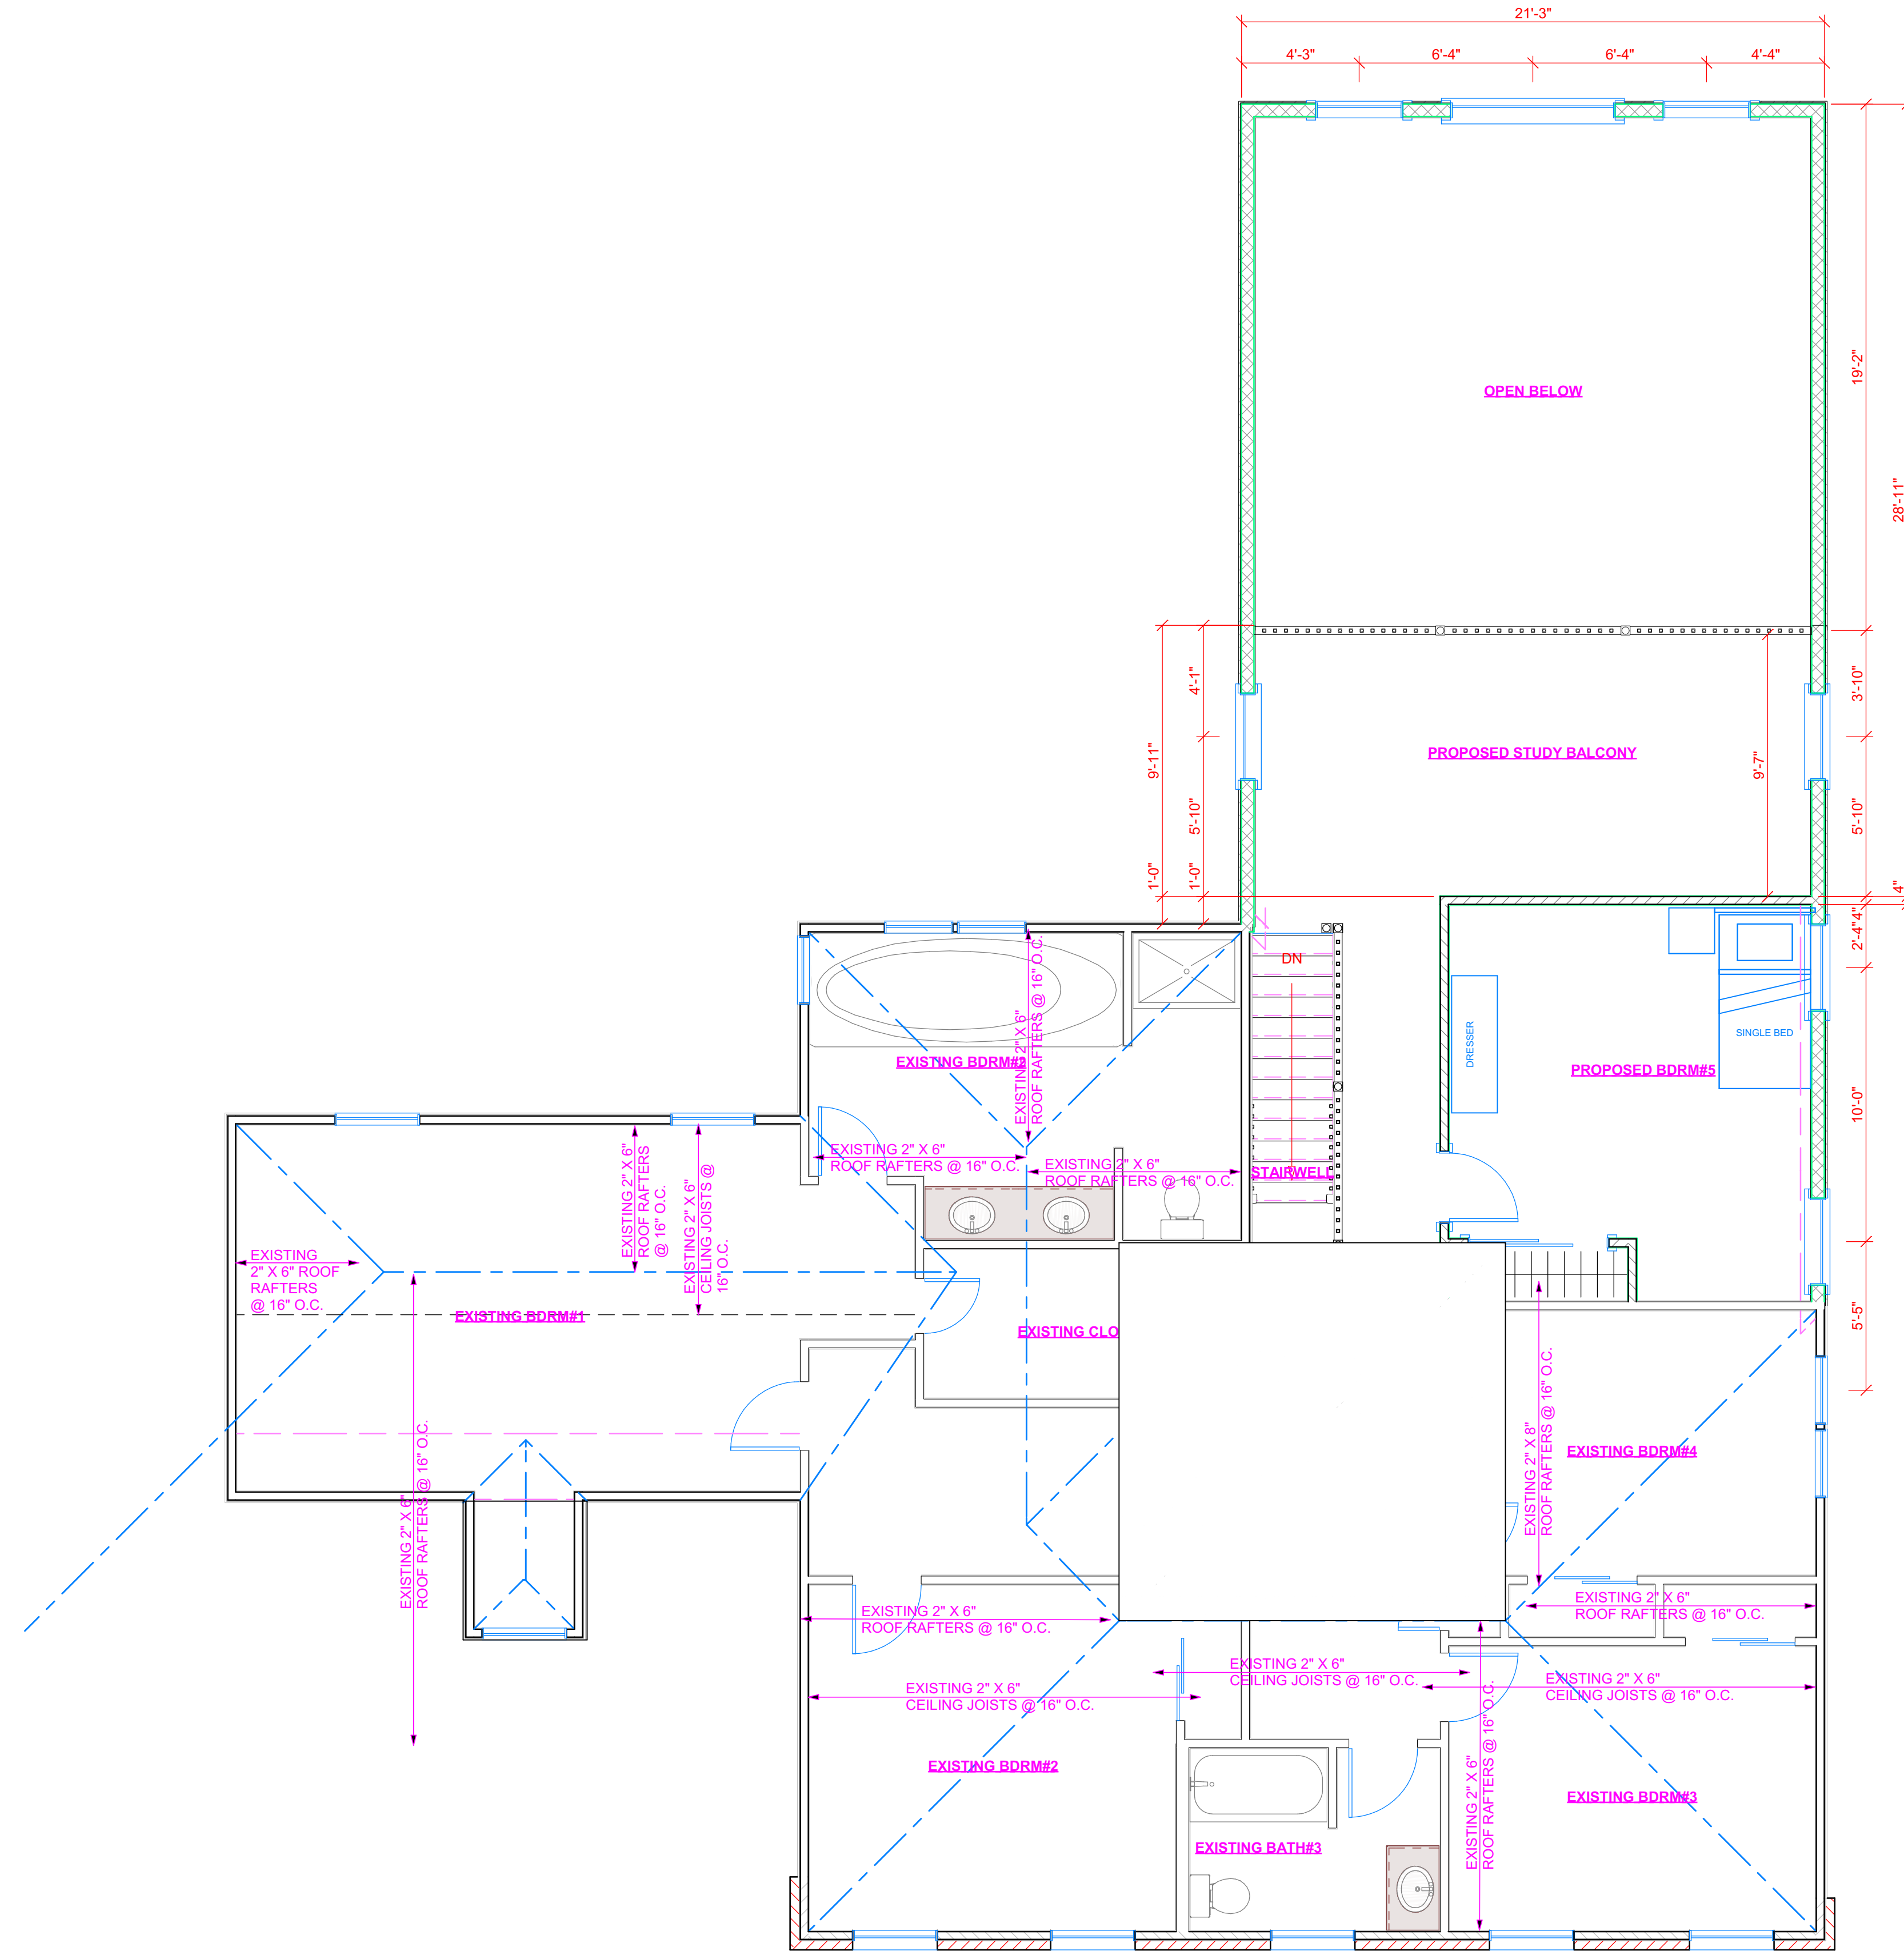


NO.	DESCRIPTION	DATE
1	ISSUED FOR DESIGN APPROVAL.	10-3-18
2	ISSUED FOR REVIEW	10-15-18
3	ISSUED FOR REVIEW	11-16-18
4	ISSUED FOR REVIEW	11-18-18

CAD File Name: ZETTERHOLM MIKE.layout
 Drawn By: Edward Koenig

Architect's Seal

CARMELHILL ARCHITECTS

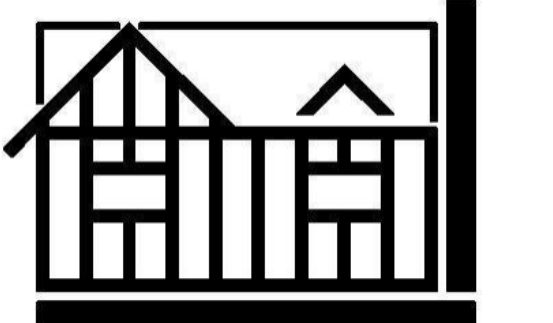

www.CARMELHILL.COM

Architecture Firm:
CARMELHILL ARCHITECTS
 EDWARD KOENIG - R.A., A.I.A.
 415 LAKE AVENUE SOUTH
 NESCONSET, NY 11767-1848
 631-277-3337
 Website: www.CARMELHILL.com
 Email: CARMELHILL@optonline.net

Project Title:
TWO STORY ADDITION
 MIKE ZETTERHOLM
 7 DEER RUN
 EAST ISLIP, NY 11730
 631-525-9714
 DISTRICT 500, SECTION 424, BLOCK 4, LOT 20

Sheet Title:
SECOND FLOOR PLAN

Drawing No.
A-2

TWO STORY ADDITION

7 DEER RUN, EAST ISLIP, NY, 11730, 631-525-9714

Copyright of Architectural Drawings- These plans are protected by federal law and are subject to copyright protection as an "architectural work" under section 102 of the copyright act, 17 U.S.A. as amended December 1990 and known as Architectural Works Copyright Protection Act of 1990. These drawings are provided as an instrument for construction for the construction project at the address shown on the title block of the drawings and they may not be used for any project other than that listed at the address shown on the title block without the written consent and compensation of the architect. This protection includes but is not limited to the overall form as well as the arrangement and composition of spaces and elements of the designs. Under such protection, unauthorized use of these plans, work or home represented, can legally result in the cessation of construction or buildings being seized and/or monetary compensation to Carmelhill Architects and/or Edward Koenig.

NO.	DESCRIPTION	DATE
1	ISSUED FOR DESIGN APPROVAL	10-3-18
2	ISSUED FOR REVIEW	10-15-18
3	ISSUED FOR REVIEW	11-16-18
4	ISSUED FOR REVIEW	11-18-18

CAD File Name:	ZETTERHOLM MIKE.layout
Drawn By:	Edward Koenig

Architect's Seal

CARMELHILL ARCHITECTS




www.CARMELHILL.COM

Architecture Firm:
CARMELHILL ARCHITECTS
 EDWARD KOENIG - R.A., A.I.A.
 415 LAKE AVENUE SOUTH
 NESCONSET, NY 11767-1848
 631-277-3337
 Website: www.CARMELHILL.com
 Email: CARMELHILL@optonline.net

Project Title:
TWO STORY ADDITION
 MIKE ZETTERHOLM
 7 DEER RUN
 EAST ISLIP, NY 11730
 631-525-9714
 DISTRICT 500, SECTION 424, BLOCK 4, LOT 20

Sheet Title
ROOF PLAN

Drawing No.
A-3

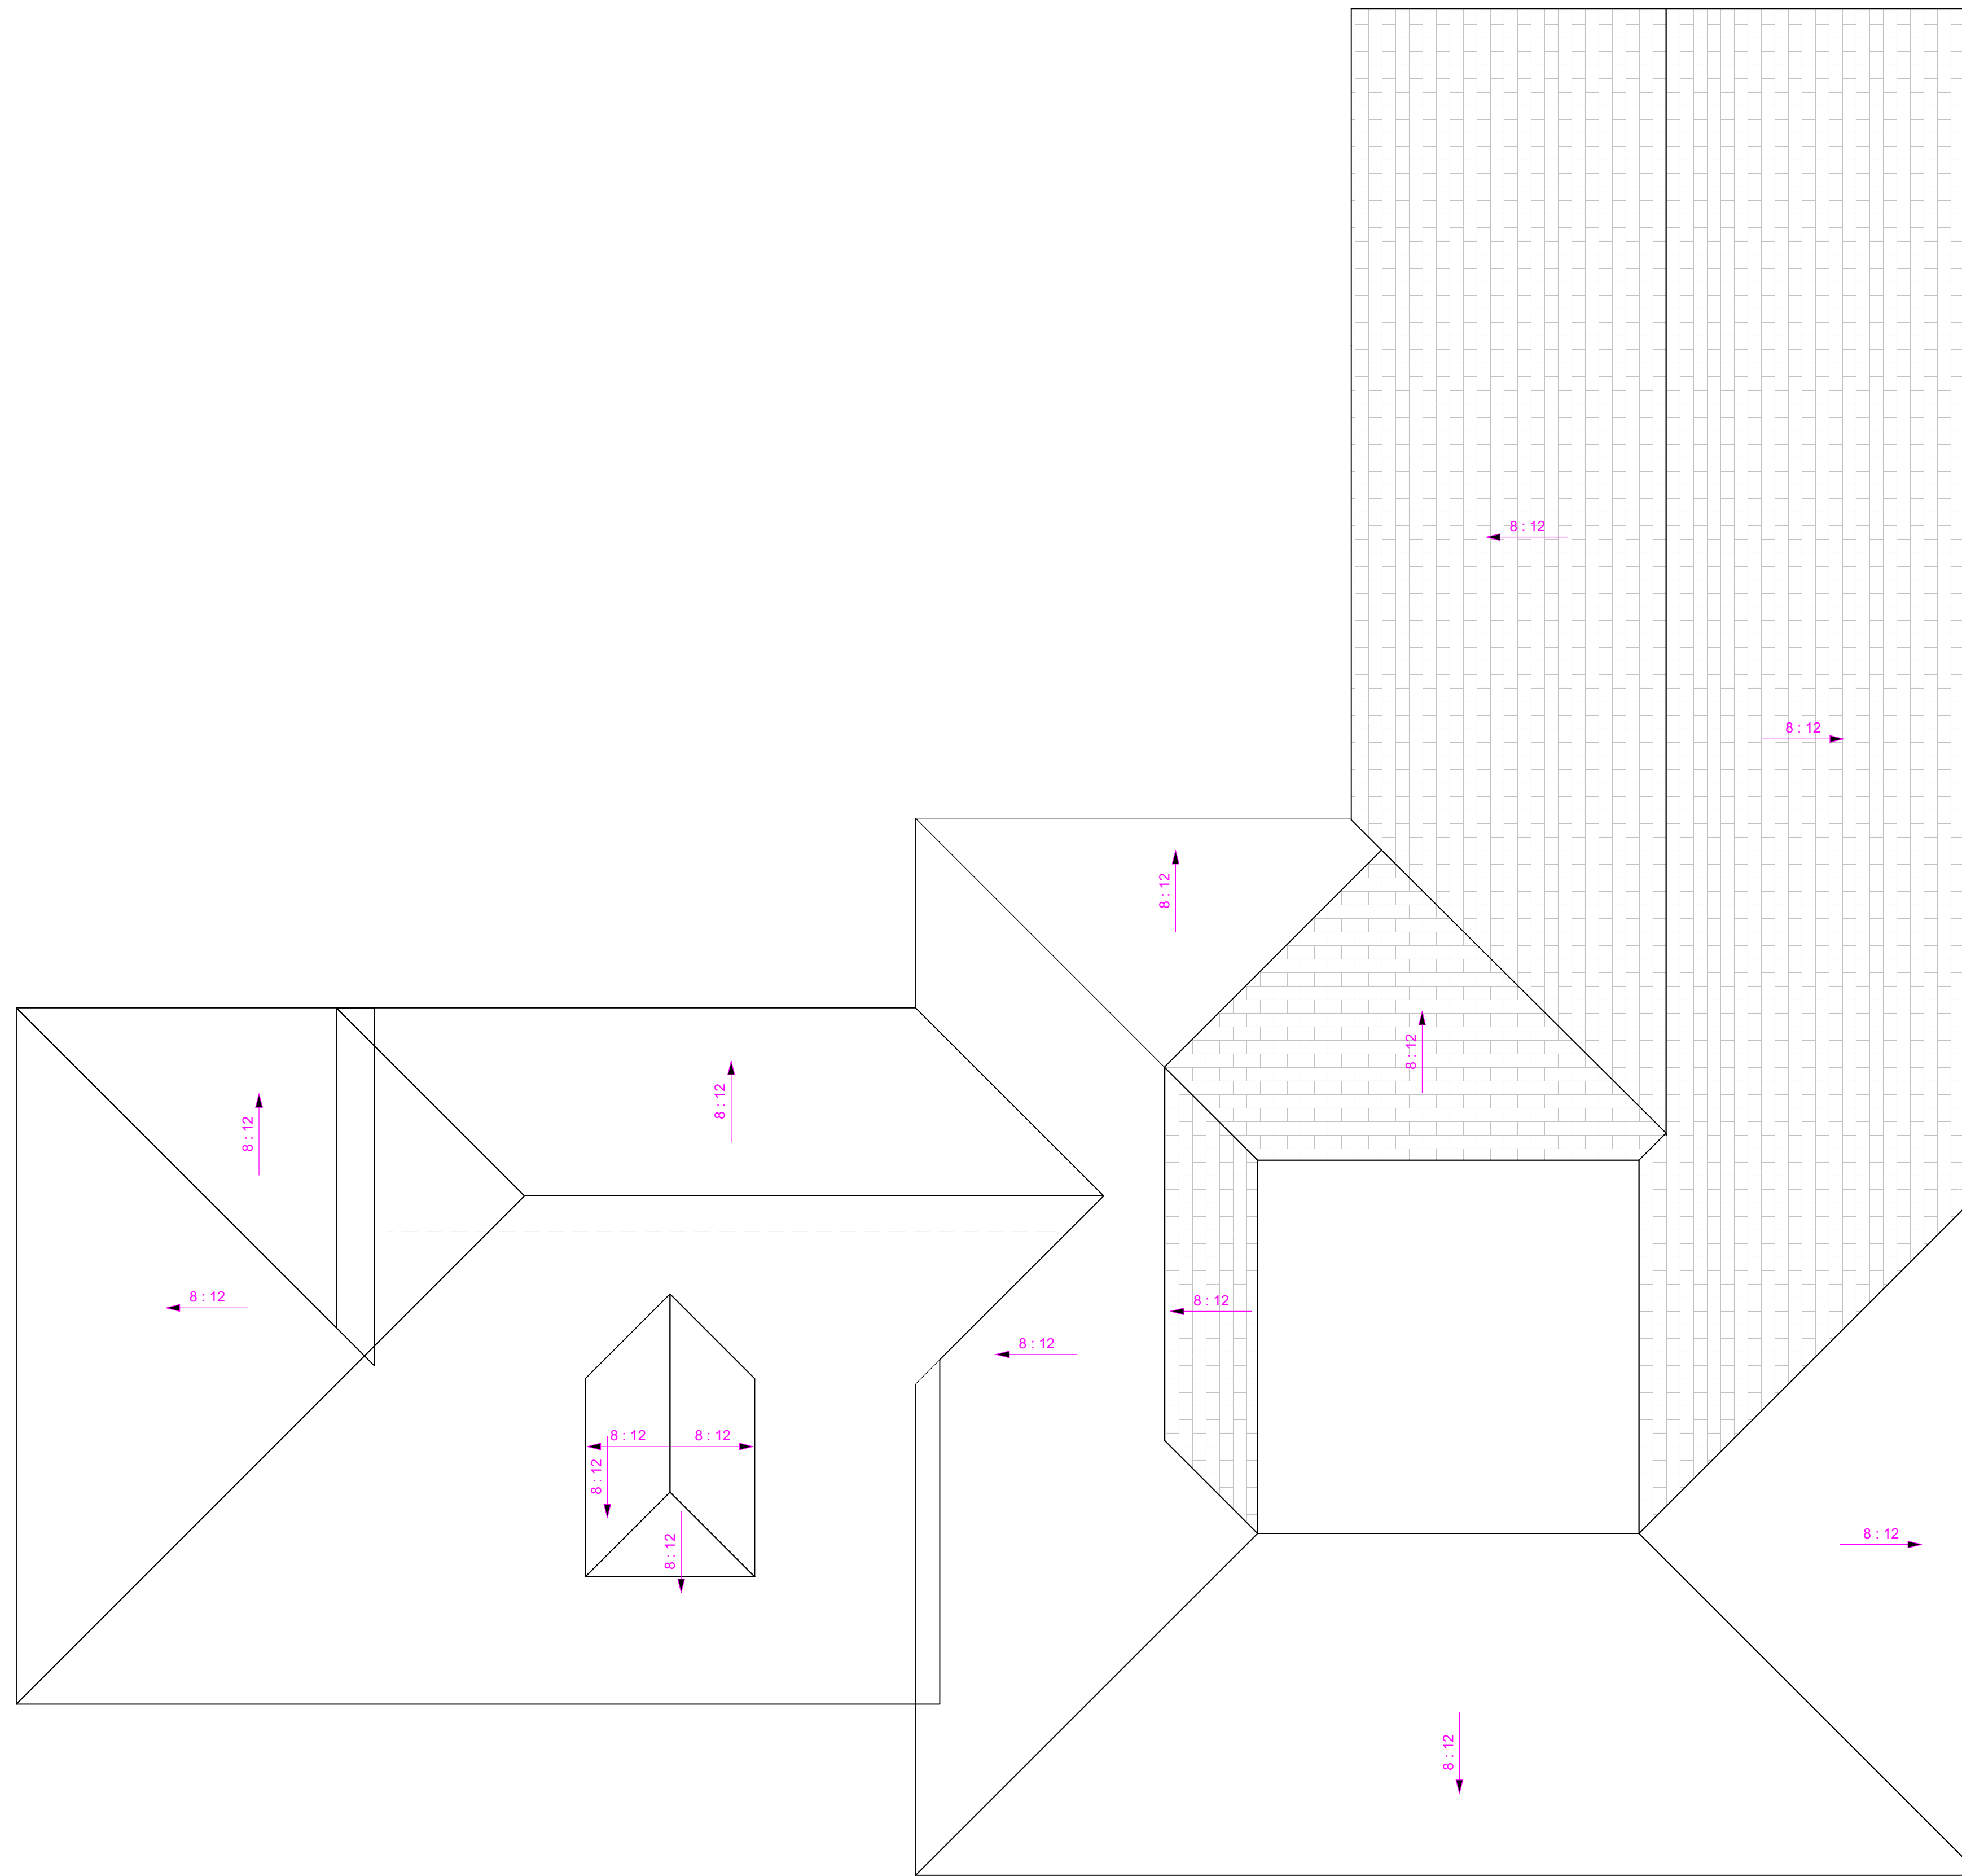


TWO STORY ADDITION

7 DEER RUN, EAST ISLIP, NY, 11730, 631-525-9714

Copyright of Architectural Drawings- These plans are protected by federal law and are subject to copyright protection as an "architectural work" under section 102 of the copyright act, 17 U.S.A. as amended December 1990 and known as Architectural Works Copyright Protection Act of 1990. These drawings are provided as an instrument for construction for the construction project at the address shown on the title block of the drawings and they may not be used for any project other than that listed at the address shown on the title block without the written consent and compensation of the architect. This protection includes but is not limited to the overall form as well as the arrangement and composition of spaces and elements of the designs. Under such protection, unauthorized use of these plans, work or home represented, can legally result in the cessation of construction or buildings being seized and/or monetary compensation to Carmelhill Architects and/or Edward Koenig.

NO.	DESCRIPTION	DATE
1	ISSUED FOR DESIGN APPROVAL	10-3-18
2	ISSUED FOR REVIEW	10-15-18
3	ISSUED FOR REVIEW	11-16-18
4	ISSUED FOR REVIEW	11-18-18

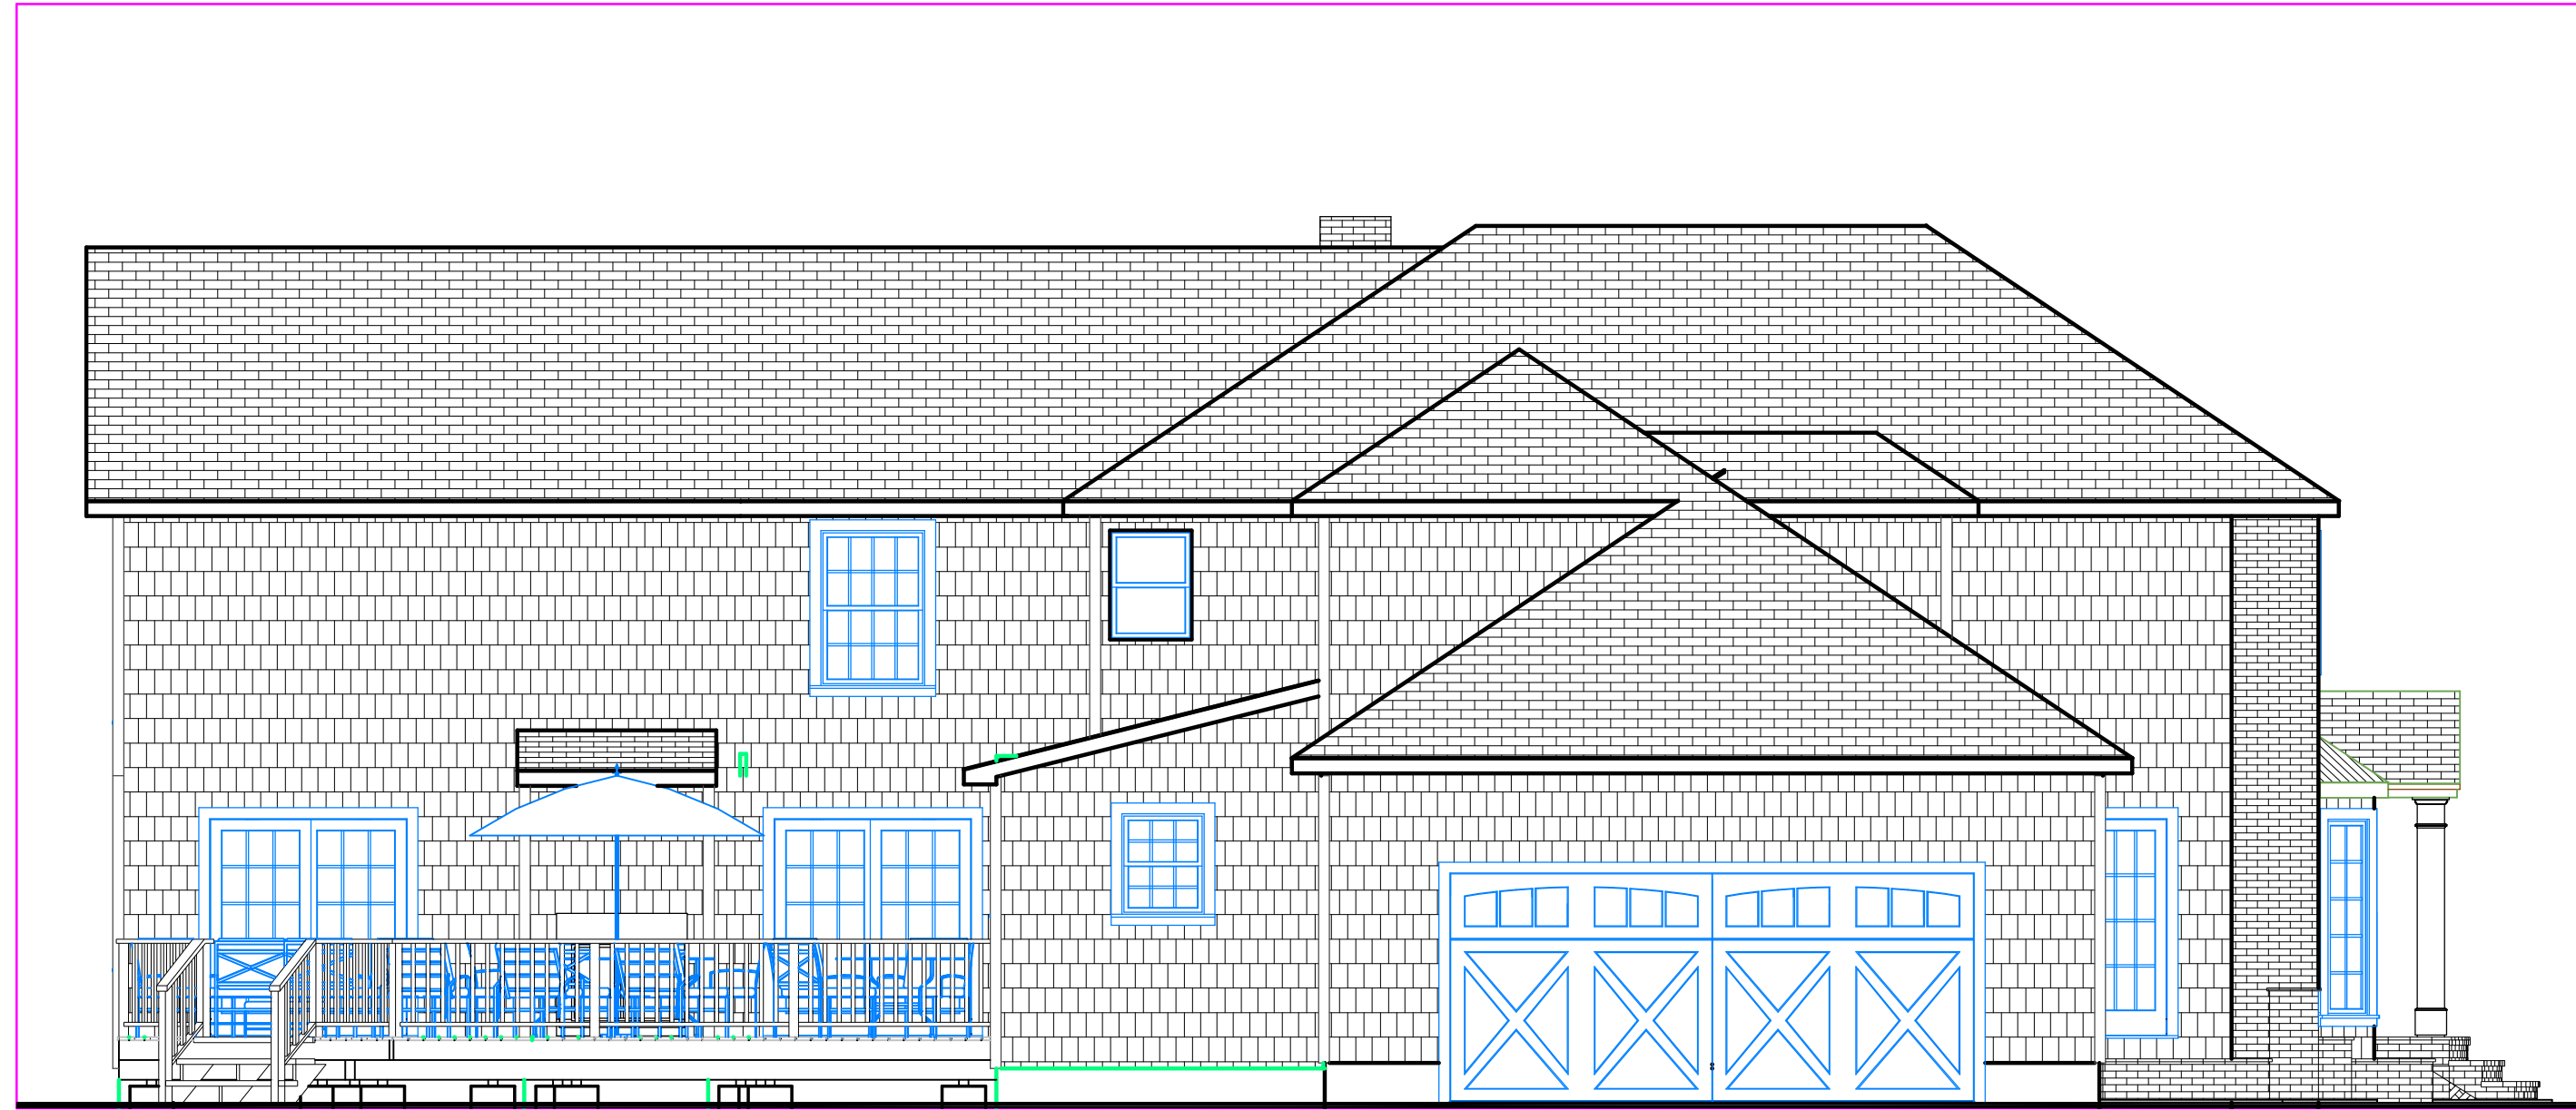


LEFT DESIGN ELEVATION
SCALE: 3/16" = 1'-0"



FRONT DESIGN ELEVATION
SCALE: 3/16" = 1'-0"



RIGHT DESIGN ELEVATION
SCALE: 3/16" = 1'-0"

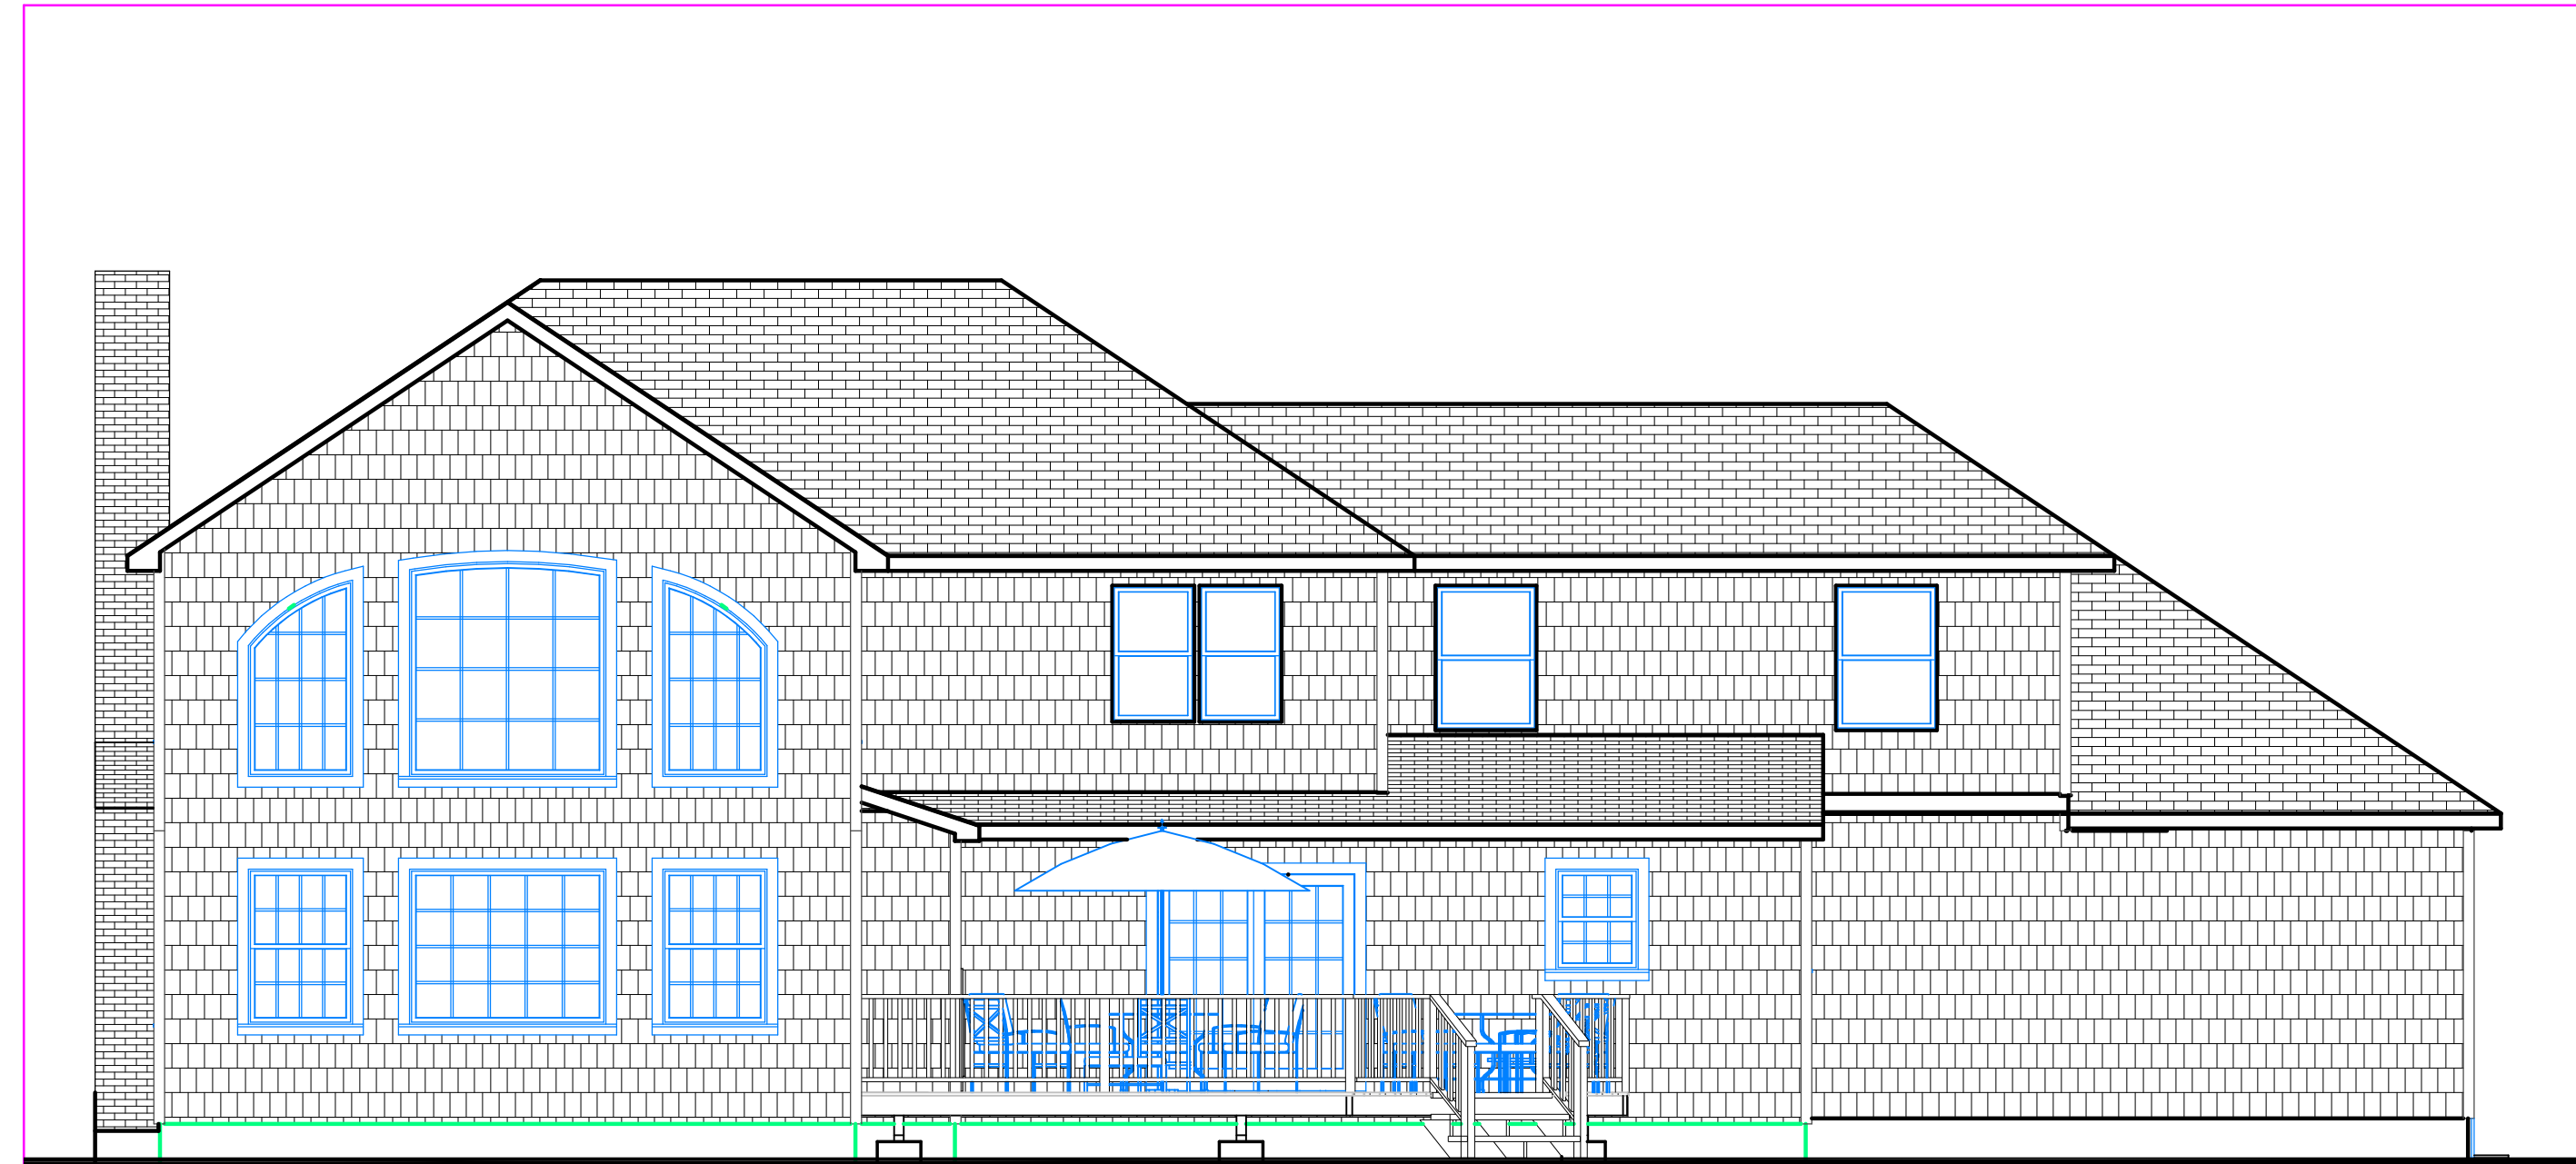


REAR DESIGN ELEVATION
SCALE: 3/16" = 1'-0"

CAD File Name: ZETTERHOLM MIKE.layout
Drawn By: Edward Koenig

Architect's Seal

CARMELHILL ARCHITECTS

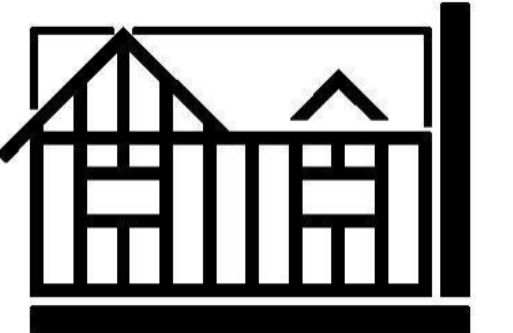

www.CARMELHILL.COM

Architecture Firm:
CARMELHILL ARCHITECTS
EDWARD KOENIG - R.A., A.I.A.
415 LAKE AVENUE SOUTH
NESCONSET, NY 11767-1848
631-277-3337
Website: www.CARMELHILL.com
Email: CARMELHILL@optonline.net

Project Title:
TWO STORY ADDITION
MIKE ZETTERHOLM
7 DEER RUN
EAST ISLIP, NY 11730
631-525-9714
DISTRICT 500, SECTION 424, BLOCK 4, LOT 20

Sheet Title:
DESIGN#4 ELEVATIONS

Drawing No.

A-4