






# DESIGN #4

23 RODERICK ROAD, WEST ISLIP, NY, 11795, 516-381-9356


Copyright of Architectural Drawings- These plans are protected by federal law and are subject to copyright protection as an "architectural work" under section 102 of the copyright act, 17 U.S.A. as amended December 1990 and known as Architectural Works Copyright Protection Act of 1990. These drawings are provided as an instrument for construction for the construction project at the address shown on the title block of the drawings and they may not be used for any project other than that listed at the address shown on the title block without the written consent and compensation of the architect. This protection includes but is not limited to the overall form as well as the arrangement and composition of spaces and elements of the designs. Under such protection, unauthorized use of these plans, work or home represented, can legally result in the cessation of construction or buildings being seized and/or monetary compensation to Carmelhill Architects and/or Edward Koenig.

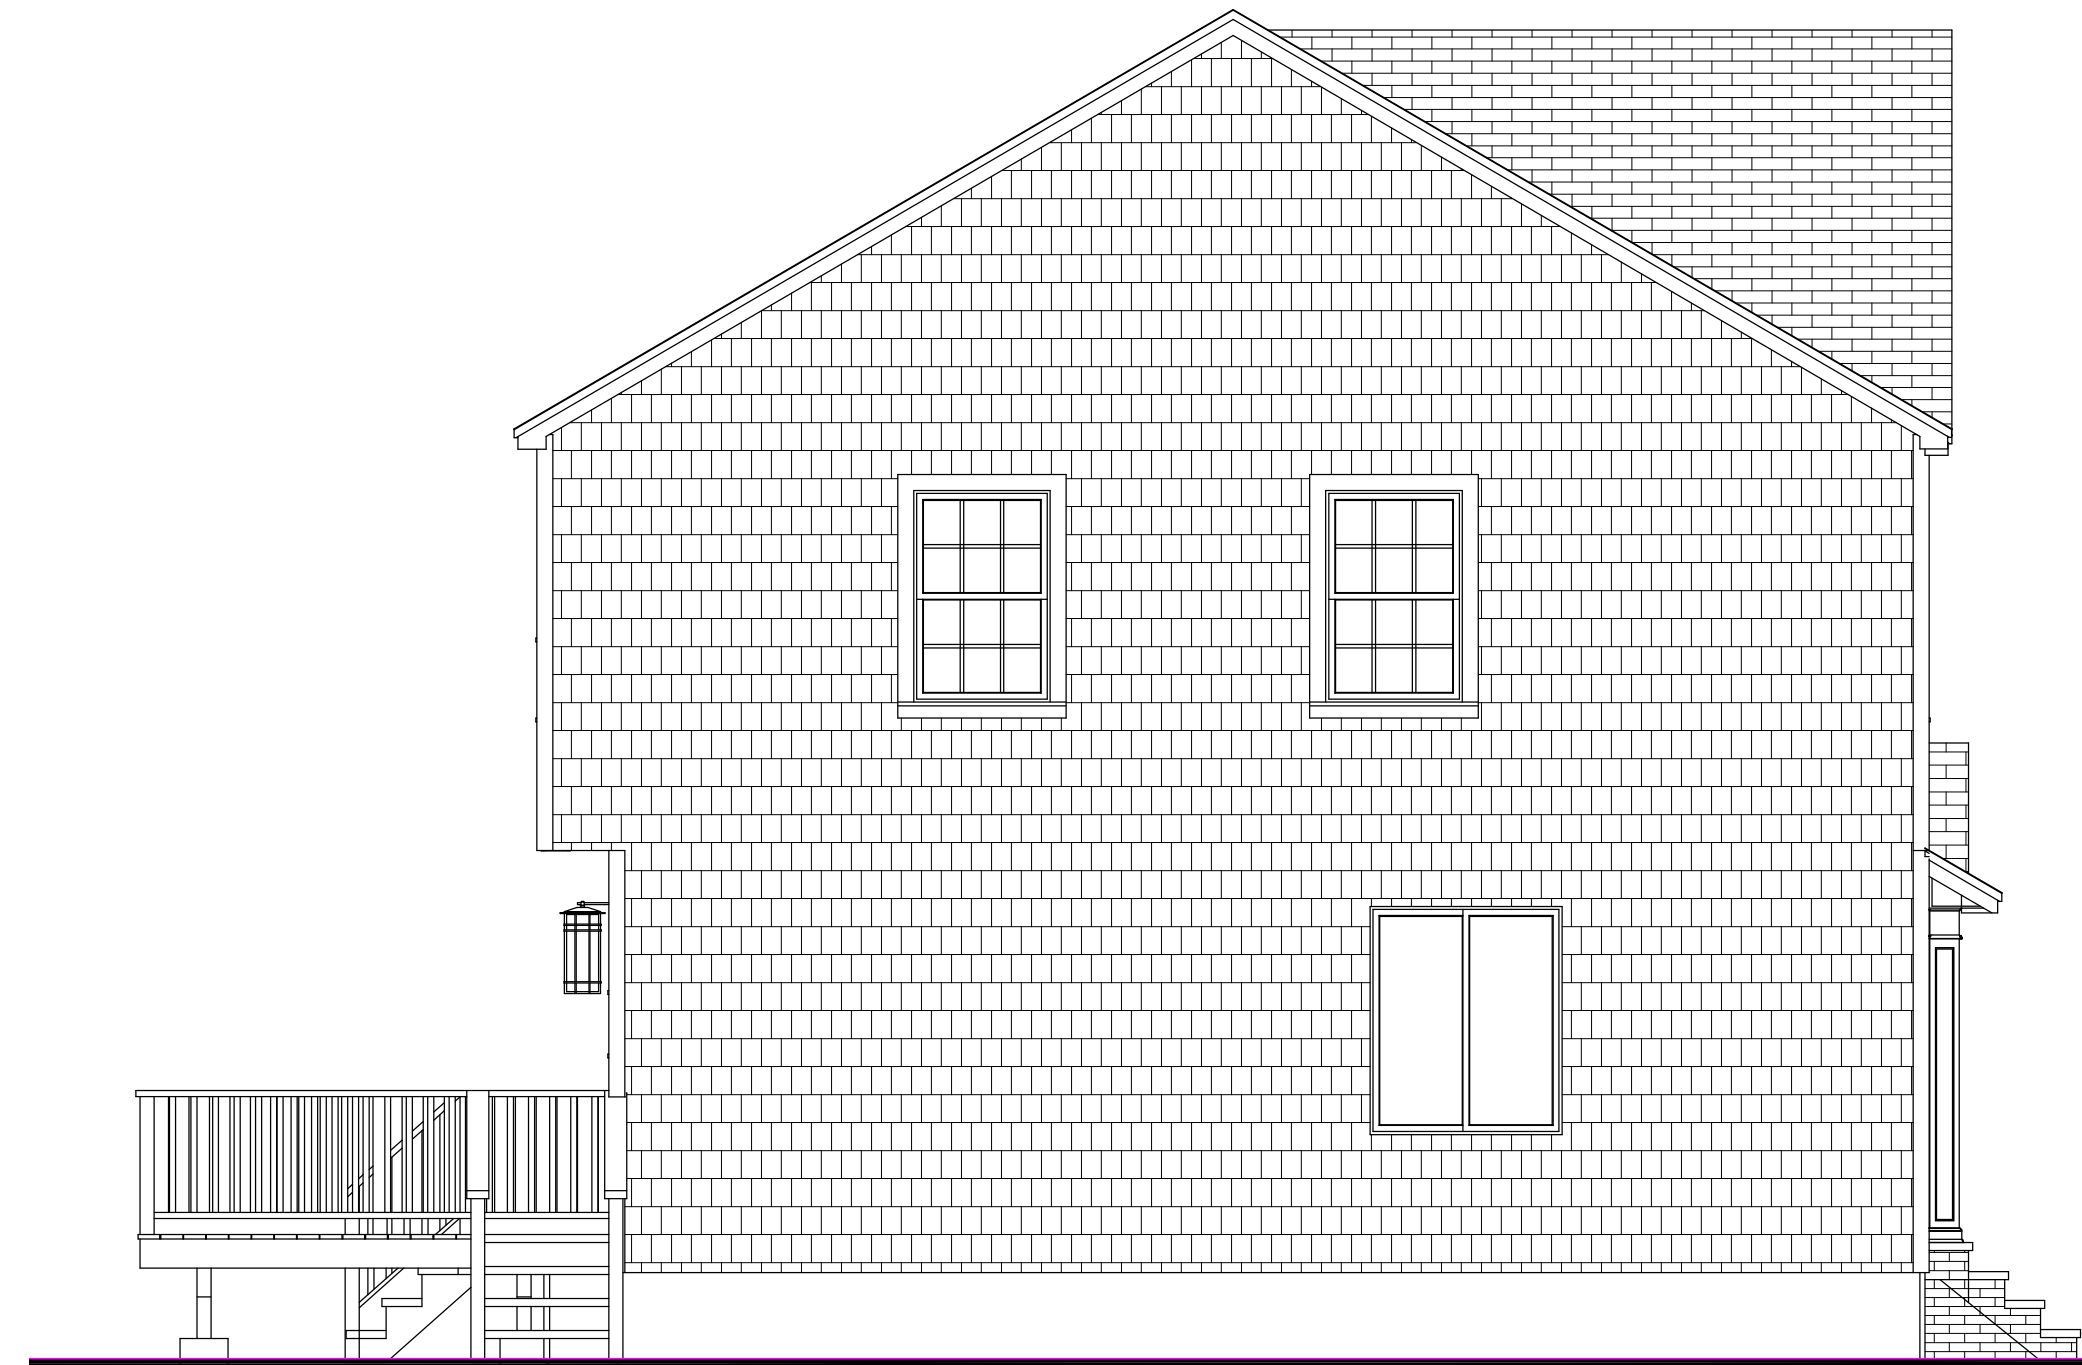


**LEFT DESIGN ELEVATION**  
SCALE: 1/4" = 1'-0"



**FRONT DESIGN ELEVATION**  
SCALE: 1/4" = 1'-0"

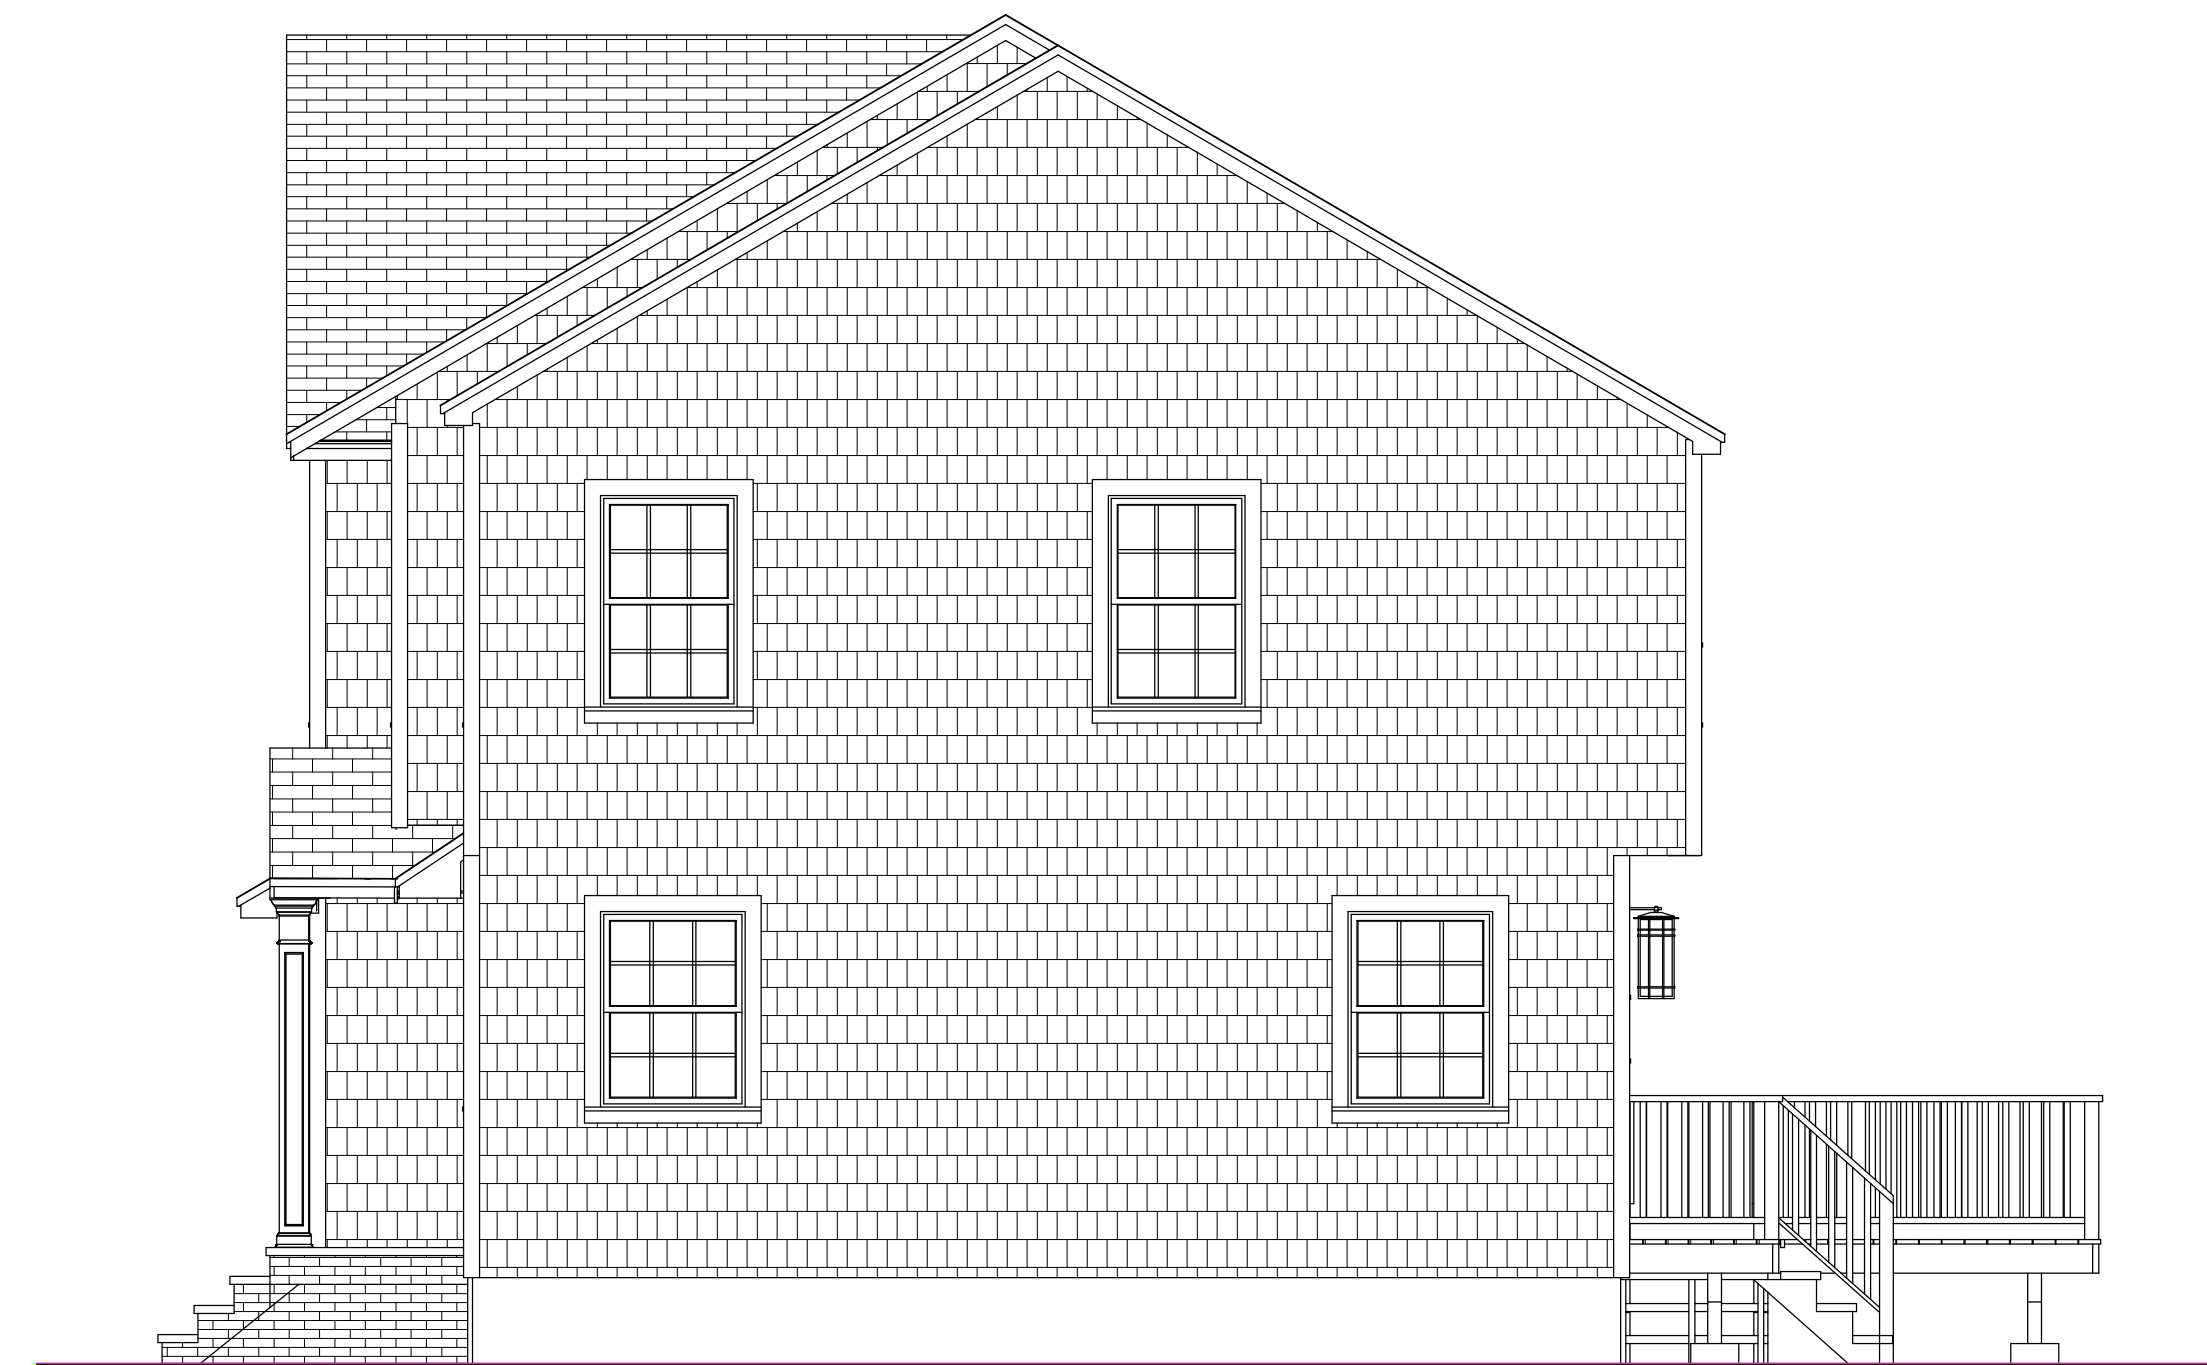

**RIGHT DESIGN ELEVATION**  
SCALE: 1/4" = 1'-0"

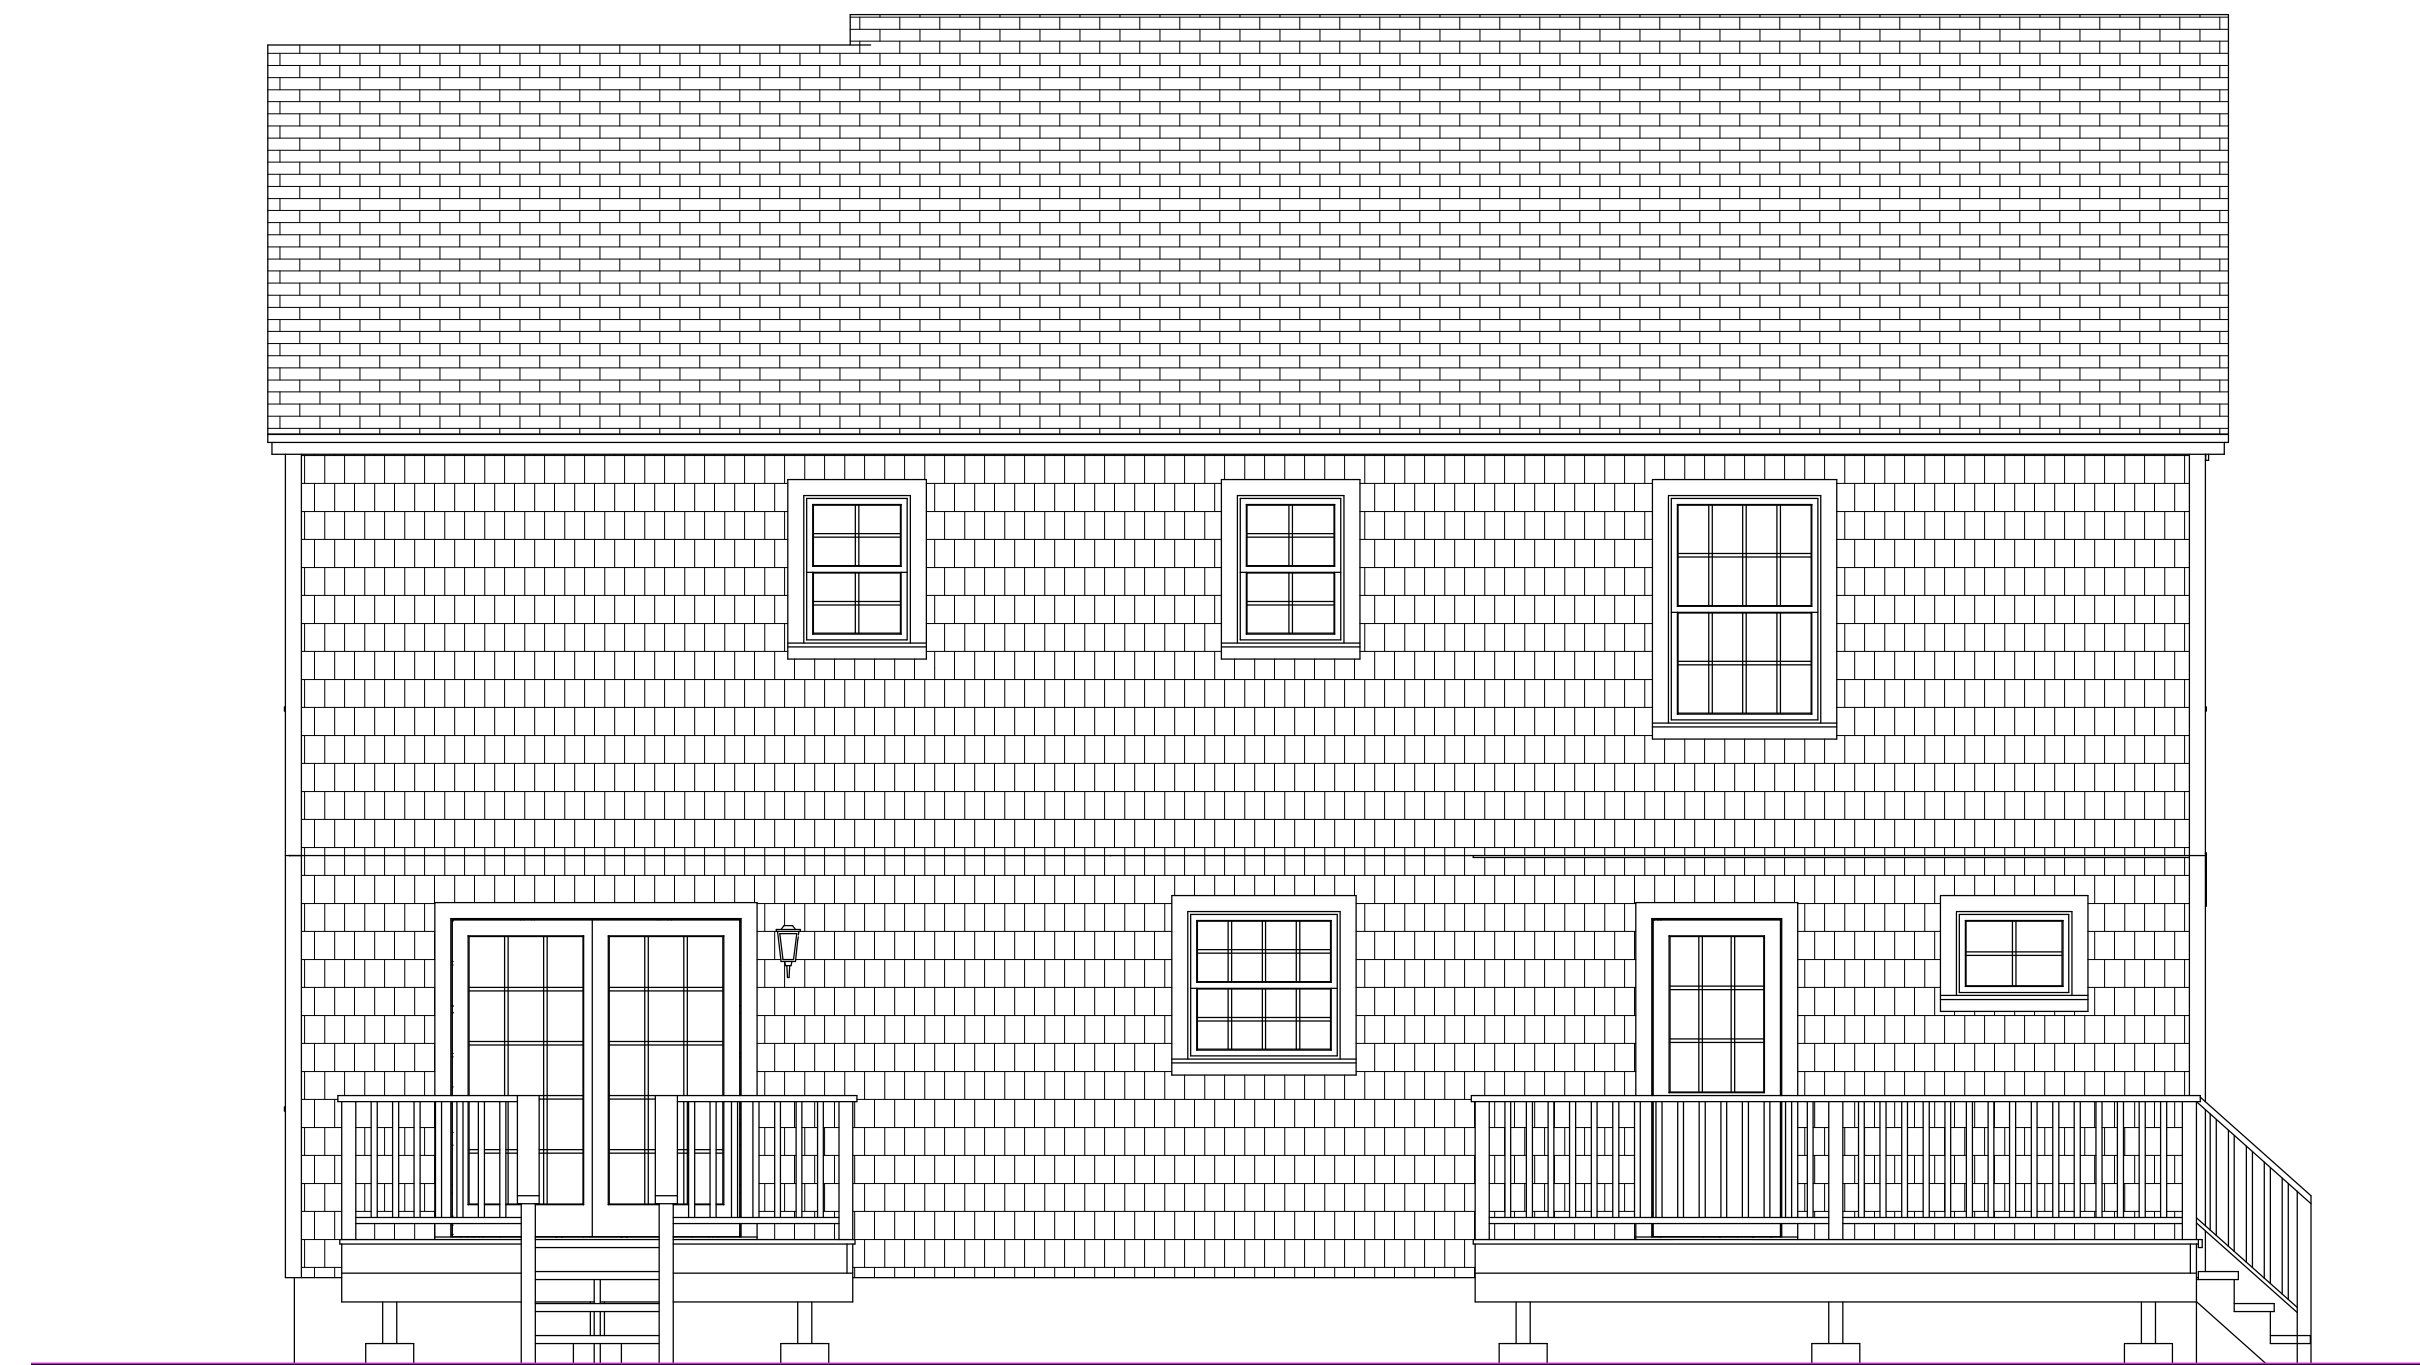


**REAR DESIGN ELEVATION**  
SCALE: 1/4" = 1'-0"

NO.	DESCRIPTION	DATE
1	ISSUED FOR DESIGN APPROVAL.	11-10-20
2	ISSUED FOR DESIGN APPROVAL.	11-20-20

CAD File Name: HERSHKOWITZ DESIGN 1.layout  
Drawn By: Edward Koenig

Architect's Seal

**CARMELHILL ARCHITECTS**

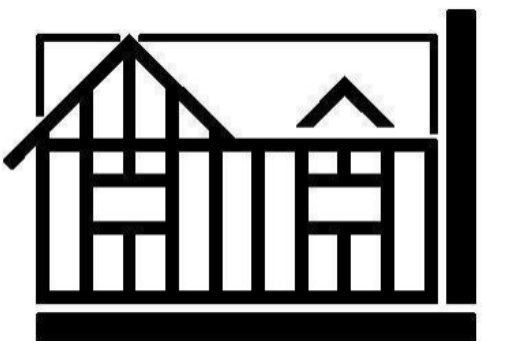

[www.CARMELHILL.COM](http://www.CARMELHILL.COM)

Architecture Firm:  
**CARMELHILL ARCHITECTS**  
EDWARD KOENIG - R.A., A.I.A.  
415 LAKE AVENUE SOUTH  
NESCONSET, NY 11767-1848  
631-277-3337  
Website: [www.CARMELHILL.com](http://www.CARMELHILL.com)  
Email: [CARMELHILL16@gmail.com](mailto:CARMELHILL16@gmail.com)

Project Title:  
**SECOND STORY ADDITION**  
JOEL HERSHKOWITZ  
23 RODERICK ROAD  
WEST ISLIP, NY 11795  
516-381-9356  
DISTRICT 500 - SECTION 388 - BLOCK 3 - LOT 53

Sheet Title:  
**DESIGN #4 ELEVATIONS**

Drawing No.  
**A-2**