


DIORIO RENOVATION - DESIGN #7


54 VIRGINIA AVENUE, ROCKVILLE CENTER, NY, 11570, 410-703-7739

Copyright of Architectural Drawings- These plans are protected by federal law and are subject to copyright protection as an "architectural work" under section 102 of the copyright act, 17 U.S.A. as amended December 1990 and known as Architectural Works Copyright Protection Act of 1990. These drawings are provided as an instrument for construction for the construction project at the address shown on the title block of the drawings and they may not be used for any project other than that listed at the address shown on the title block without the written consent and compensation of the architect. This protection includes but is not limited to the overall form as well as the arrangement and composition of spaces and elements of the designs. Under such protection, unauthorized use of these plans, work or home represented, can legally result in the cessation of construction or buildings being seized and/or monetary compensation to Carmelhill Architects and/or Edward Koenig.

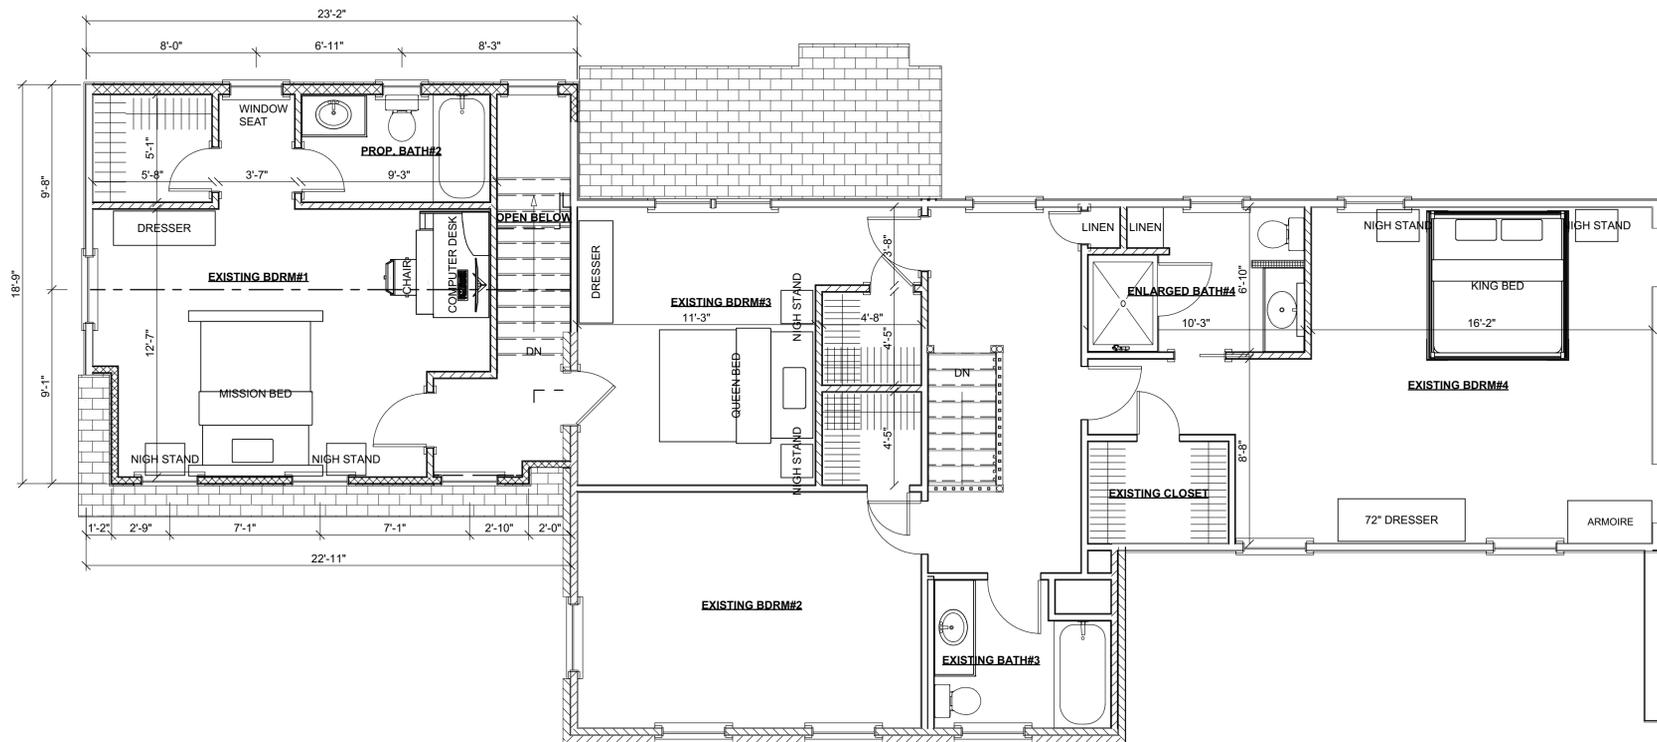

DIORIO DESIGN 7 - SECOND FLOOR DESIGN PLAN

SCALE: 1/4" = 1'-0"

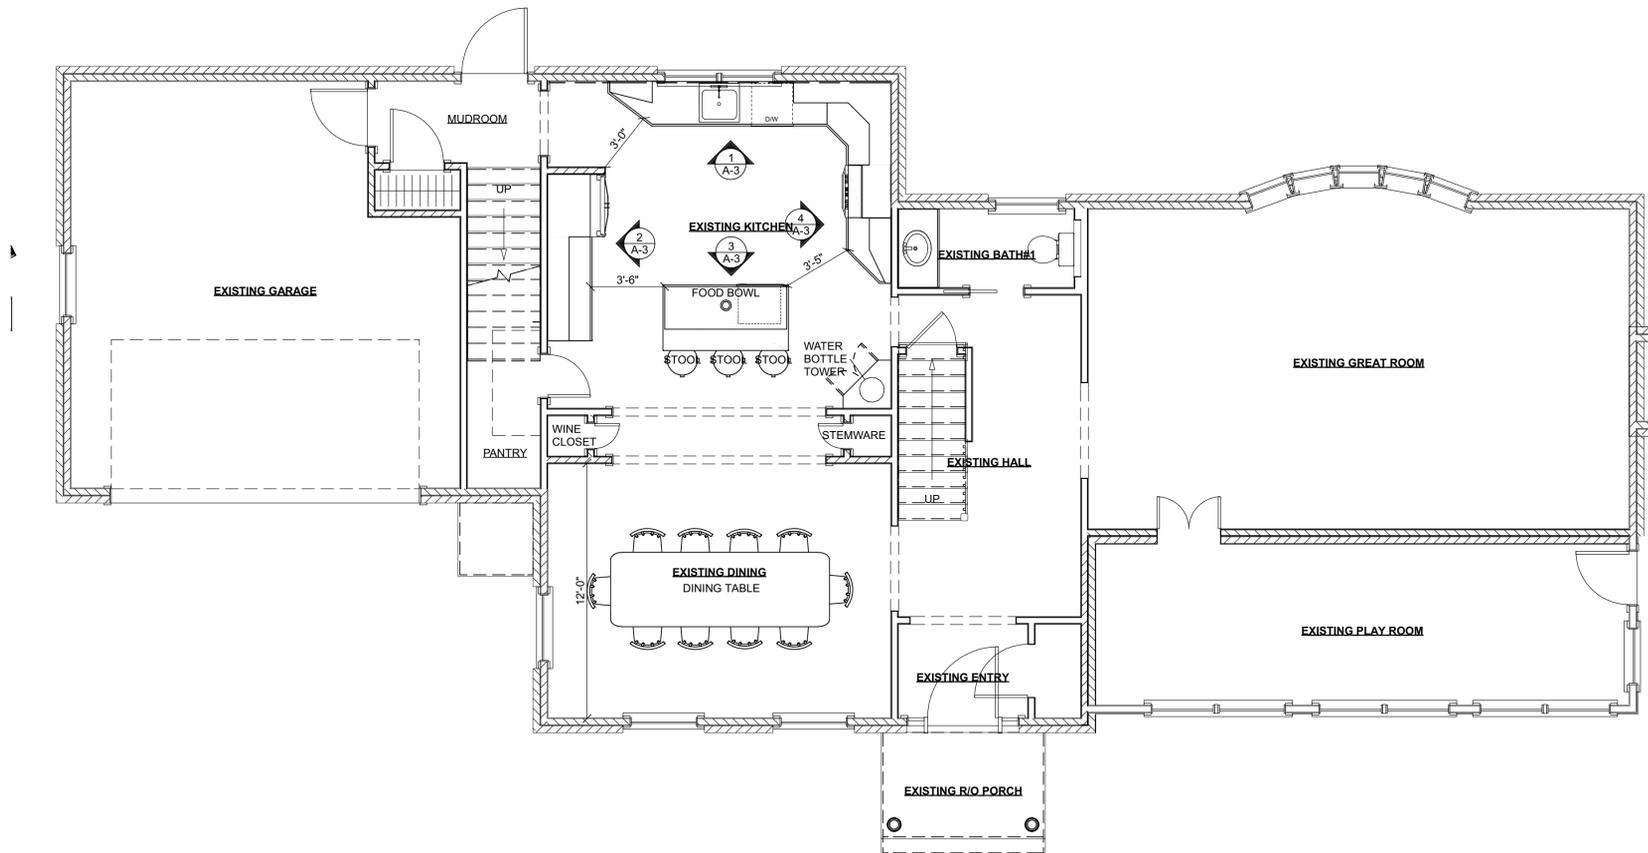

DIORIO DESIGN 7 - FIRST FLOOR DESIGN PLAN

SCALE: 1/4" = 1'-0"

NO.	DESCRIPTION	DATE
1	ISSUED FOR DESIGN REVIEW.	10-29-18
2	ISSUED FOR DESIGN REVIEW.	11-13-18

CAD File Name: DIORIO DESIGN 1.layout
 Drawn By: Edward Koenig

Architect's Seal

CARMELHILL ARCHITECTS



www.CARMELHILL.COM

Architecture Firm:
CARMELHILL ARCHITECTS
 EDWARD KOENIG - R.A., A.I.A.
 415 LAKE AVENUE SOUTH
 NESCONSET, NY 11767-1848
 631-277-3337
 Website: www.CARMELHILL.com
 Email: CARMELHILL@optonline.net

Project Title:
DIORIO RENOVATION
 NANCY & JON DIORIO
 54 VIRGINIA AVENUE
 ROCKVILLE CENTER, NY 11570
 410-703-7739
 SECTION 36, BLOCK 29502, LOT 4

Sheet Title
DESIGN #7

Drawing No.
A-1


DIORIO RENOVATION - DESIGN #7

54 VIRGINIA AVENUE, ROCKVILLE CENTER, NY, 11570, 410-703-7739

Copyright of Architectural Drawings- These plans are protected by federal law and are subject to copyright protection as an "architectural work" under section 102 of the copyright act, 17 U.S.A. as amended December 1990 and known as Architectural Works Copyright Protection Act of 1990. These drawings are provided as an instrument for construction for the construction project at the address shown on the title block of the drawings and they may not be used for any project other than that listed at the address shown on the title block without the written consent and compensation of the architect. This protection includes but is not limited to the overall form as well as the arrangement and composition of spaces and elements of the designs. Under such protection, unauthorized use of these plans, work or home represented, can legally result in the cessation of construction or buildings being seized and/or monetary compensation to Carmelhill Architects and/or Edward Koenig.



FRONT DESIGN ELEVATION
SCALE: 1/4" = 1'-0"

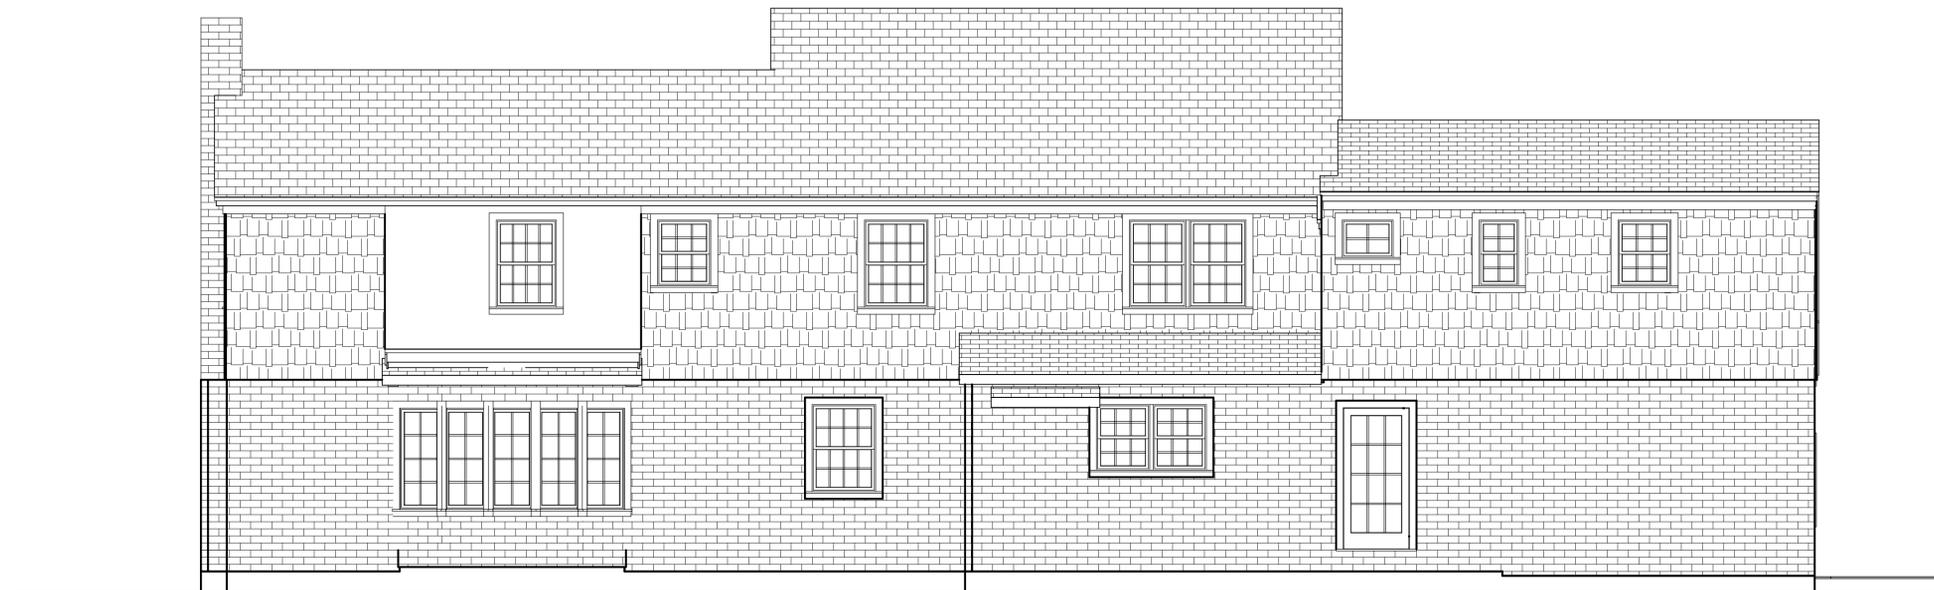

REAR DESIGN ELEVATION
SCALE: 1/4" = 1'-0"

NO.	DESCRIPTION	DATE
1	ISSUED FOR DESIGN REVIEW.	10-29-18
2	ISSUED FOR DESIGN REVIEW.	11-13-18

CAD File Name: DIORIO DESIGN 1.layout
Drawn By: Edward Koenig

Architect's Seal

**CARMELHILL
ARCHITECTS**



www.CARMELHILL.COM

Architecture Firm:
CARMELHILL ARCHITECTS
EDWARD KOENIG - R.A., A.I.A.
415 LAKE AVENUE SOUTH
NESCONSET, NY 11767-1848
631-277-3337
Website: www.CARMELHILL.com
Email: CARMELHILL@optonline.net

Project Title:
DIORIO RENOVATION
NANCY & JON DIORIO
54 VIRGINIA AVENUE
ROCKVILLE CENTER, NY 11570
410-703-7739
SECTION 36, BLOCK 29502, LOT 4

Sheet Title
DESIGN ELEVATIONS

Drawing No.

A-2

DIORIO RENOVATION - DESIGN #7

54 VIRGINIA AVENUE, ROCKVILLE CENTER, NY, 11570, 410-703-7739

Copyright of Architectural Drawings- These plans are protected by federal law and are subject to copyright protection as an "architectural work" under section 102 of the copyright act, 17 U.S.A. as amended December 1990 and known as Architectural Works Copyright Protection Act of 1990. These drawings are provided as an instrument for construction for the construction project at the address shown on the title block of the drawings and they may not be used for any project other than that listed at the address shown on the title block without the written consent and compensation of the architect. This protection includes but is not limited to the overall form as well as the arrangement and composition of spaces and elements of the designs. Under such protection, unauthorized use of these plans, work or home represented, can legally result in the cessation of construction or buildings being seized and/or monetary compensation to Carmelhill Architects and/or Edward Koenig.



NO.	DESCRIPTION	DATE
1	ISSUED FOR DESIGN REVIEW.	10-29-18
2	ISSUED FOR DESIGN REVIEW.	11-13-18

CAD File Name: DIORIO DESIGN 1.layout
 Drawn By: Edward Koenig

Architect's Seal

CARMELHILL ARCHITECTS



www.CARMELHILL.COM

Architecture Firm:
CARMELHILL ARCHITECTS
 EDWARD KOENIG - R.A., A.I.A.
 415 LAKE AVENUE SOUTH
 NESCONSET, NY 11767-1848
 631-277-3337
 Website: www.CARMELHILL.com
 Email: CARMELHILL@optonline.net

Project Title:
DIORIO RENOVATION
 NANCY & JON DIORIO
 54 VIRGINIA AVENUE
 ROCKVILLE CENTER, NY 11570
 410-703-7739
 SECTION 36, BLOCK 29502, LOT 4

Sheet Title
RENDERINGS

Drawing No.
A-4
 of 64 SHEETS