



# DIORIO RENOVATION - DESIGN #8

54 VIRGINIA AVENUE, ROCKVILLE CENTER, NY, 11570, 410-703-7739


Copyright of Architectural Drawings- These plans are protected by federal law and are subject to copyright protection as an "architectural work" under section 102 of the copyright act, 17 U.S.A. as amended December 1990 and known as Architectural Works Copyright Protection Act of 1990. These drawings are provided as an instrument for construction for the construction project at the address shown on the title block of the drawings and they may not be used for any project other than that listed at the address shown on the title block without the written consent and compensation of the architect. This protection includes but is not limited to the overall form as well as the arrangement and composition of spaces and elements of the designs. Under such protection, unauthorized use of these plans, work or home represented, can legally result in the cessation of construction or buildings being seized and/or monetary compensation to Carmelhill Architects and/or Edward Koenig.

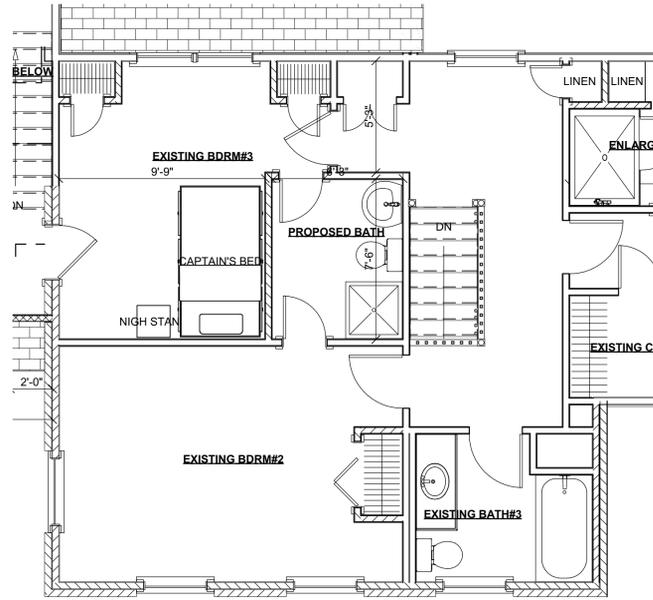

DIORIO DESIGN 9 bathroom option - SECOND FLOOR  
SCALE: 1/4" = 1'-0"

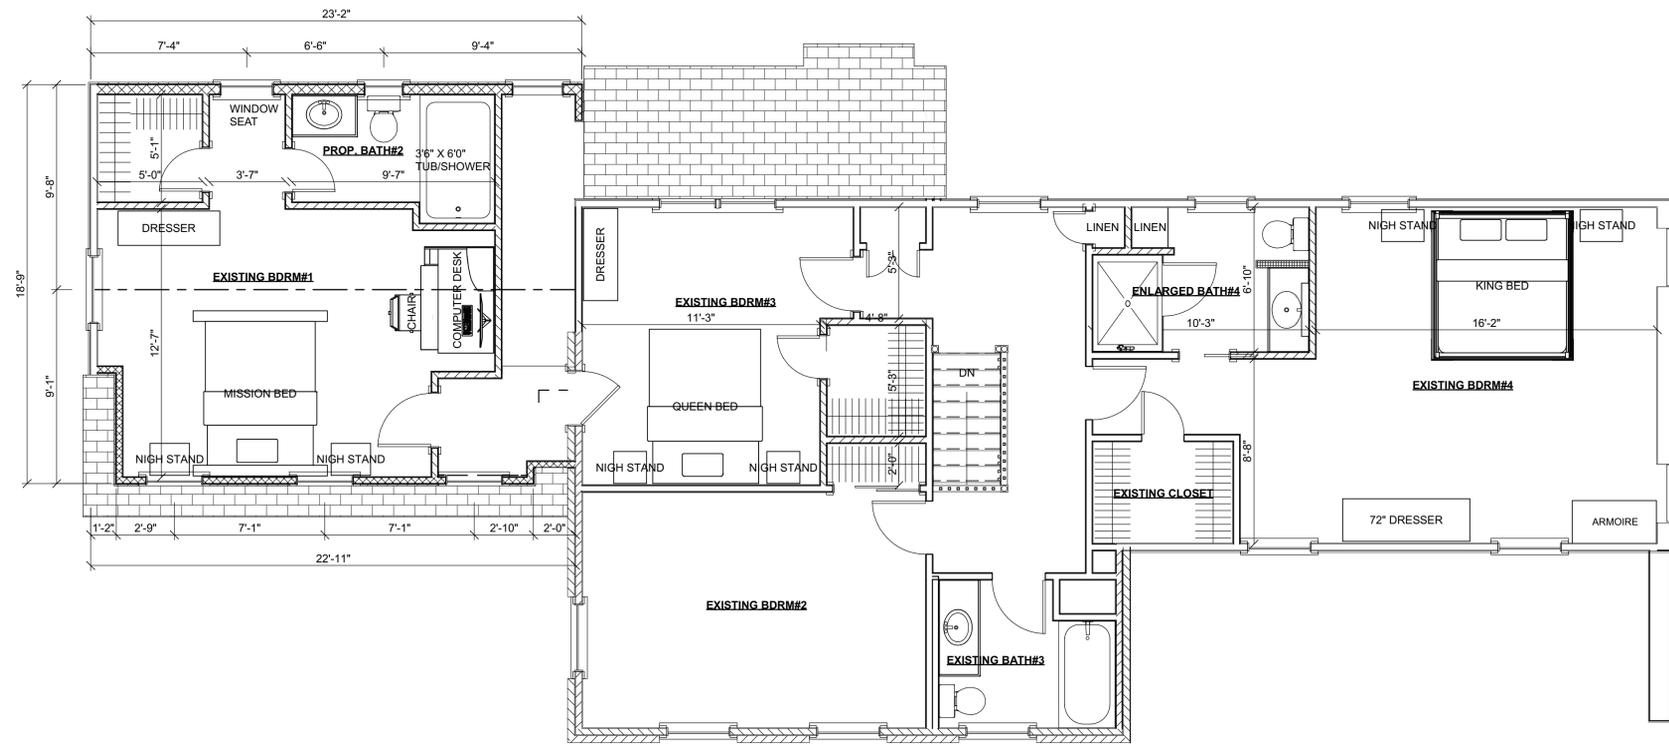

DIORIO DESIGN 8 - SECOND FLOOR DESIGN PLAN  
SCALE: 1/4" = 1'-0"

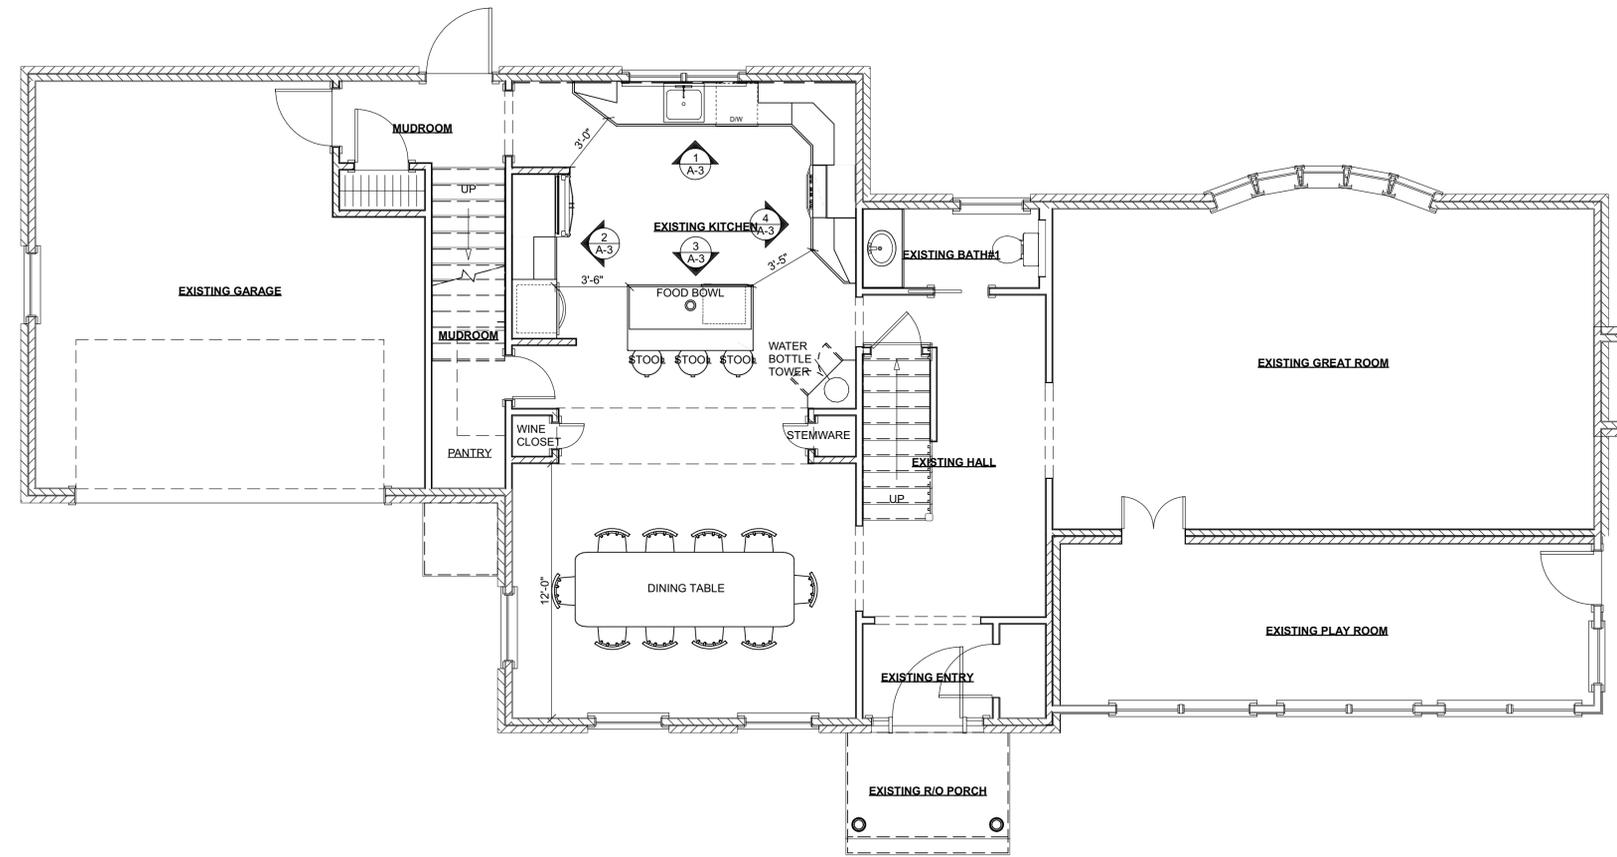

DIORIO DESIGN 8 - FIRST FLOOR DESIGN PLAN  
SCALE: 1/4" = 1'-0"

NO.	DESCRIPTION	DATE
1	ISSUED FOR DESIGN REVIEW.	10-29-18
2	ISSUED FOR DESIGN REVIEW.	11-13-18
3	ISSUED FOR DESIGN REVIEW.	11-15-18

CAD File Name: DIORIO DESIGN 1.layout  
Drawn By: Edward Koenig

Architect's Seal

**CARMELHILL ARCHITECTS**



www.CARMELHILL.COM

Architecture Firm:  
**CARMELHILL ARCHITECTS**  
EDWARD KOENIG - R.A., A.I.A.  
415 LAKE AVENUE SOUTH  
NESCONSET, NY 11767-1848  
631-277-3337  
Website: www.CARMELHILL.com  
Email: CARMELHILL@optonline.net

Project Title:  
**DIORIO RENOVATION**  
NANCY & JON DIORIO  
54 VIRGINIA AVENUE  
ROCKVILLE CENTER, NY 11570  
410-703-7739  
SECTION 36, BLOCK 29502, LOT 4

Sheet Title  
**DESIGN #8**

Drawing No.  
**A-1**


# DIORIO RENOVATION - DESIGN #8

54 VIRGINIA AVENUE, ROCKVILLE CENTER, NY, 11570, 410-703-7739

Copyright of Architectural Drawings- These plans are protected by federal law and are subject to copyright protection as an "architectural work" under section 102 of the copyright act, 17 U.S.A. as amended December 1990 and known as Architectural Works Copyright Protection Act of 1990. These drawings are provided as an instrument for construction for the construction project at the address shown on the title block of the drawings and they may not be used for any project other than that listed at the address shown on the title block without the written consent and compensation of the architect. This protection includes but is not limited to the overall form as well as the arrangement and composition of spaces and elements of the designs. Under such protection, unauthorized use of these plans, work or home represented, can legally result in the cessation of construction or buildings being seized and/or monetary compensation to Carmelhill Architects and/or Edward Koenig.



**FRONT DESIGN ELEVATION**  
SCALE: 1/4" = 1'-0"

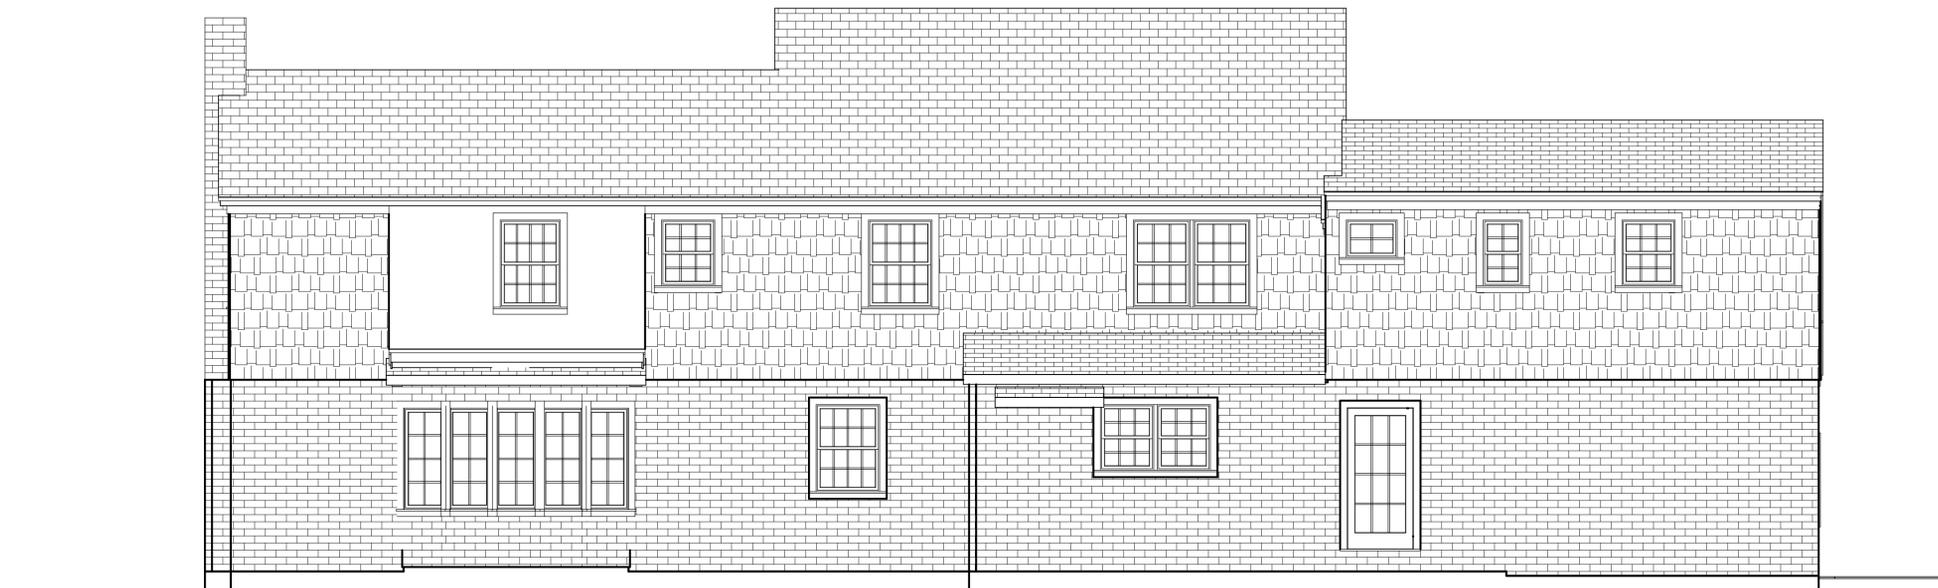

**REAR DESIGN ELEVATION**  
SCALE: 1/4" = 1'-0"

NO.	DESCRIPTION	DATE
1	ISSUED FOR DESIGN REVIEW.	10-29-18
2	ISSUED FOR DESIGN REVIEW.	11-13-18
3	ISSUED FOR DESIGN REVIEW.	11-15-18

CAD File Name: DIORIO DESIGN 1.layout  
Drawn By: Edward Koenig

Architect's Seal

**CARMELHILL  
ARCHITECTS**



[www.CARMELHILL.COM](http://www.CARMELHILL.COM)

Architecture Firm:  
**CARMELHILL ARCHITECTS**  
EDWARD KOENIG - R.A., A.I.A.  
415 LAKE AVENUE SOUTH  
NESCONSET, NY 11767-1848  
631-277-3337  
Website: [www.CARMELHILL.com](http://www.CARMELHILL.com)  
Email: [CARMELHILL@optonline.net](mailto:CARMELHILL@optonline.net)

Project Title:  
**DIORIO RENOVATION**  
NANCY & JON DIORIO  
54 VIRGINIA AVENUE  
ROCKVILLE CENTER, NY 11570  
410-703-7739  
SECTION 36, BLOCK 29502, LOT 4

Sheet Title:  
**DESIGN ELEVATIONS**

Drawing No.


**A-2**

# DIORIO RENOVATION - DESIGN #8

54 VIRGINIA AVENUE, ROCKVILLE CENTER, NY, 11570, 410-703-7739

Copyright of Architectural Drawings- These plans are protected by federal law and are subject to copyright protection as an "architectural work" under section 102 of the copyright act, 17 U.S.A. as amended December 1990 and known as Architectural Works Copyright Protection Act of 1990. These drawings are provided as an instrument for construction for the construction project at the address shown on the title block of the drawings and they may not be used for any project other than that listed at the address shown on the title block without the written consent and compensation of the architect. This protection includes but is not limited to the overall form as well as the arrangement and composition of spaces and elements of the designs. Under such protection, unauthorized use of these plans, work or home represented, can legally result in the cessation of construction or buildings being seized and/or monetary compensation to Carmelhill Architects and/or Edward Koenig.


NO.	DESCRIPTION	DATE
1	ISSUED FOR DESIGN REVIEW.	10-29-18
2	ISSUED FOR DESIGN REVIEW.	11-13-18
3	ISSUED FOR DESIGN REVIEW.	11-15-18

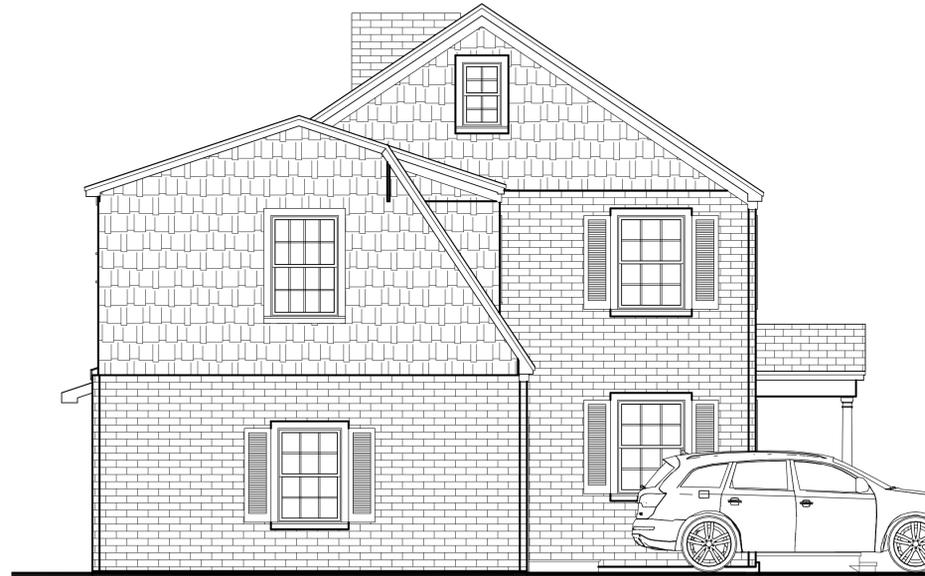


LEFT DESIGN ELEVATION  
SCALE: 1/4" = 1'-0"



1  
A-3  
KITCHEN INTERIOR ELEVATION  
SCALE: 1/2" = 1'-0"

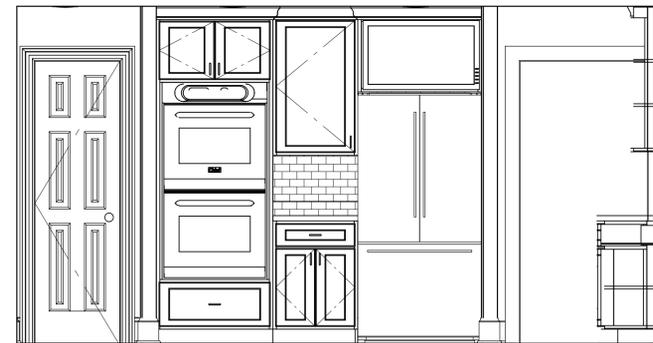

2  
A-3  
KITCHEN INTERIOR ELEVATION  
SCALE: 1/2" = 1'-0"

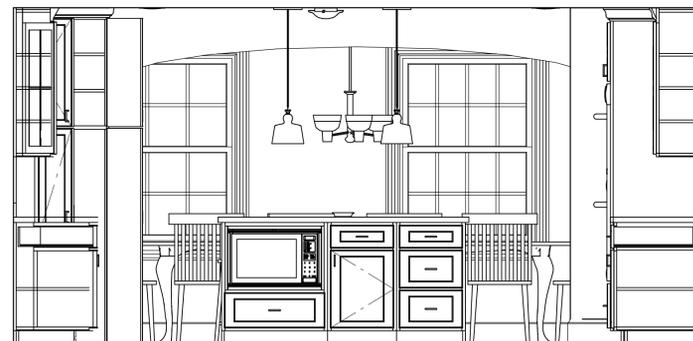

3  
A-3  
KITCHEN INTERIOR ELEVATION  
SCALE: 1/2" = 1'-0"



4  
A-3  
KITCHEN INTERIOR ELEVATION  
SCALE: 1/2" = 1'-0"

CAD File Name: DIORIO DESIGN 1.layout  
Drawn By: Edward Koenig

Architect's Seal

**CARMELHILL ARCHITECTS**



www.CARMELHILL.COM

Architecture Firm:  
**CARMELHILL ARCHITECTS**  
EDWARD KOENIG - R.A., A.I.A.  
415 LAKE AVENUE SOUTH  
NESCONSET, NY 11767-1848  
631-277-3337  
Website: www.CARMELHILL.com  
Email: CARMELHILL@optonline.net

Project Title:  
**DIORIO RENOVATION**  
NANCY & JON DIORIO  
54 VIRGINIA AVENUE  
ROCKVILLE CENTER, NY 11570  
410-703-7739  
SECTION 36, BLOCK 29502, LOT 4

Sheet Title:  
**DESIGN ELEVATIONS**

Drawing No.  
**A-3**  
of 64 SHEETS