


# DESIGN #4

242 EDGEWATER AVE., BAYPORT, NY, 11705, 631-316-4080, DISTRICT 500 - SECTION 410 - BLOCK 6 - LOT 19

Copyright of Architectural Drawings- These plans are protected by federal law and are subject to copyright protection as an "architectural work" under section 102 of the copyright act, 17 U.S.A. as amended December 1990 and known as Architectural Works Copyright Protection Act of 1990. These drawings are provided as an instrument for construction for the construction project at the address shown on the title block of the drawings and they may not be used for any project other than that listed at the address shown on the title block without the written consent and compensation of the architect. This protection includes but is not limited to the overall form as well as the arrangement and composition of spaces and elements of the designs. Under such protection, unauthorized use of these plans, work or home represented, can legally result in the cessation of construction or buildings being seized and/or monetary compensation to Carmelhill Architects and/or Edward Koenig.

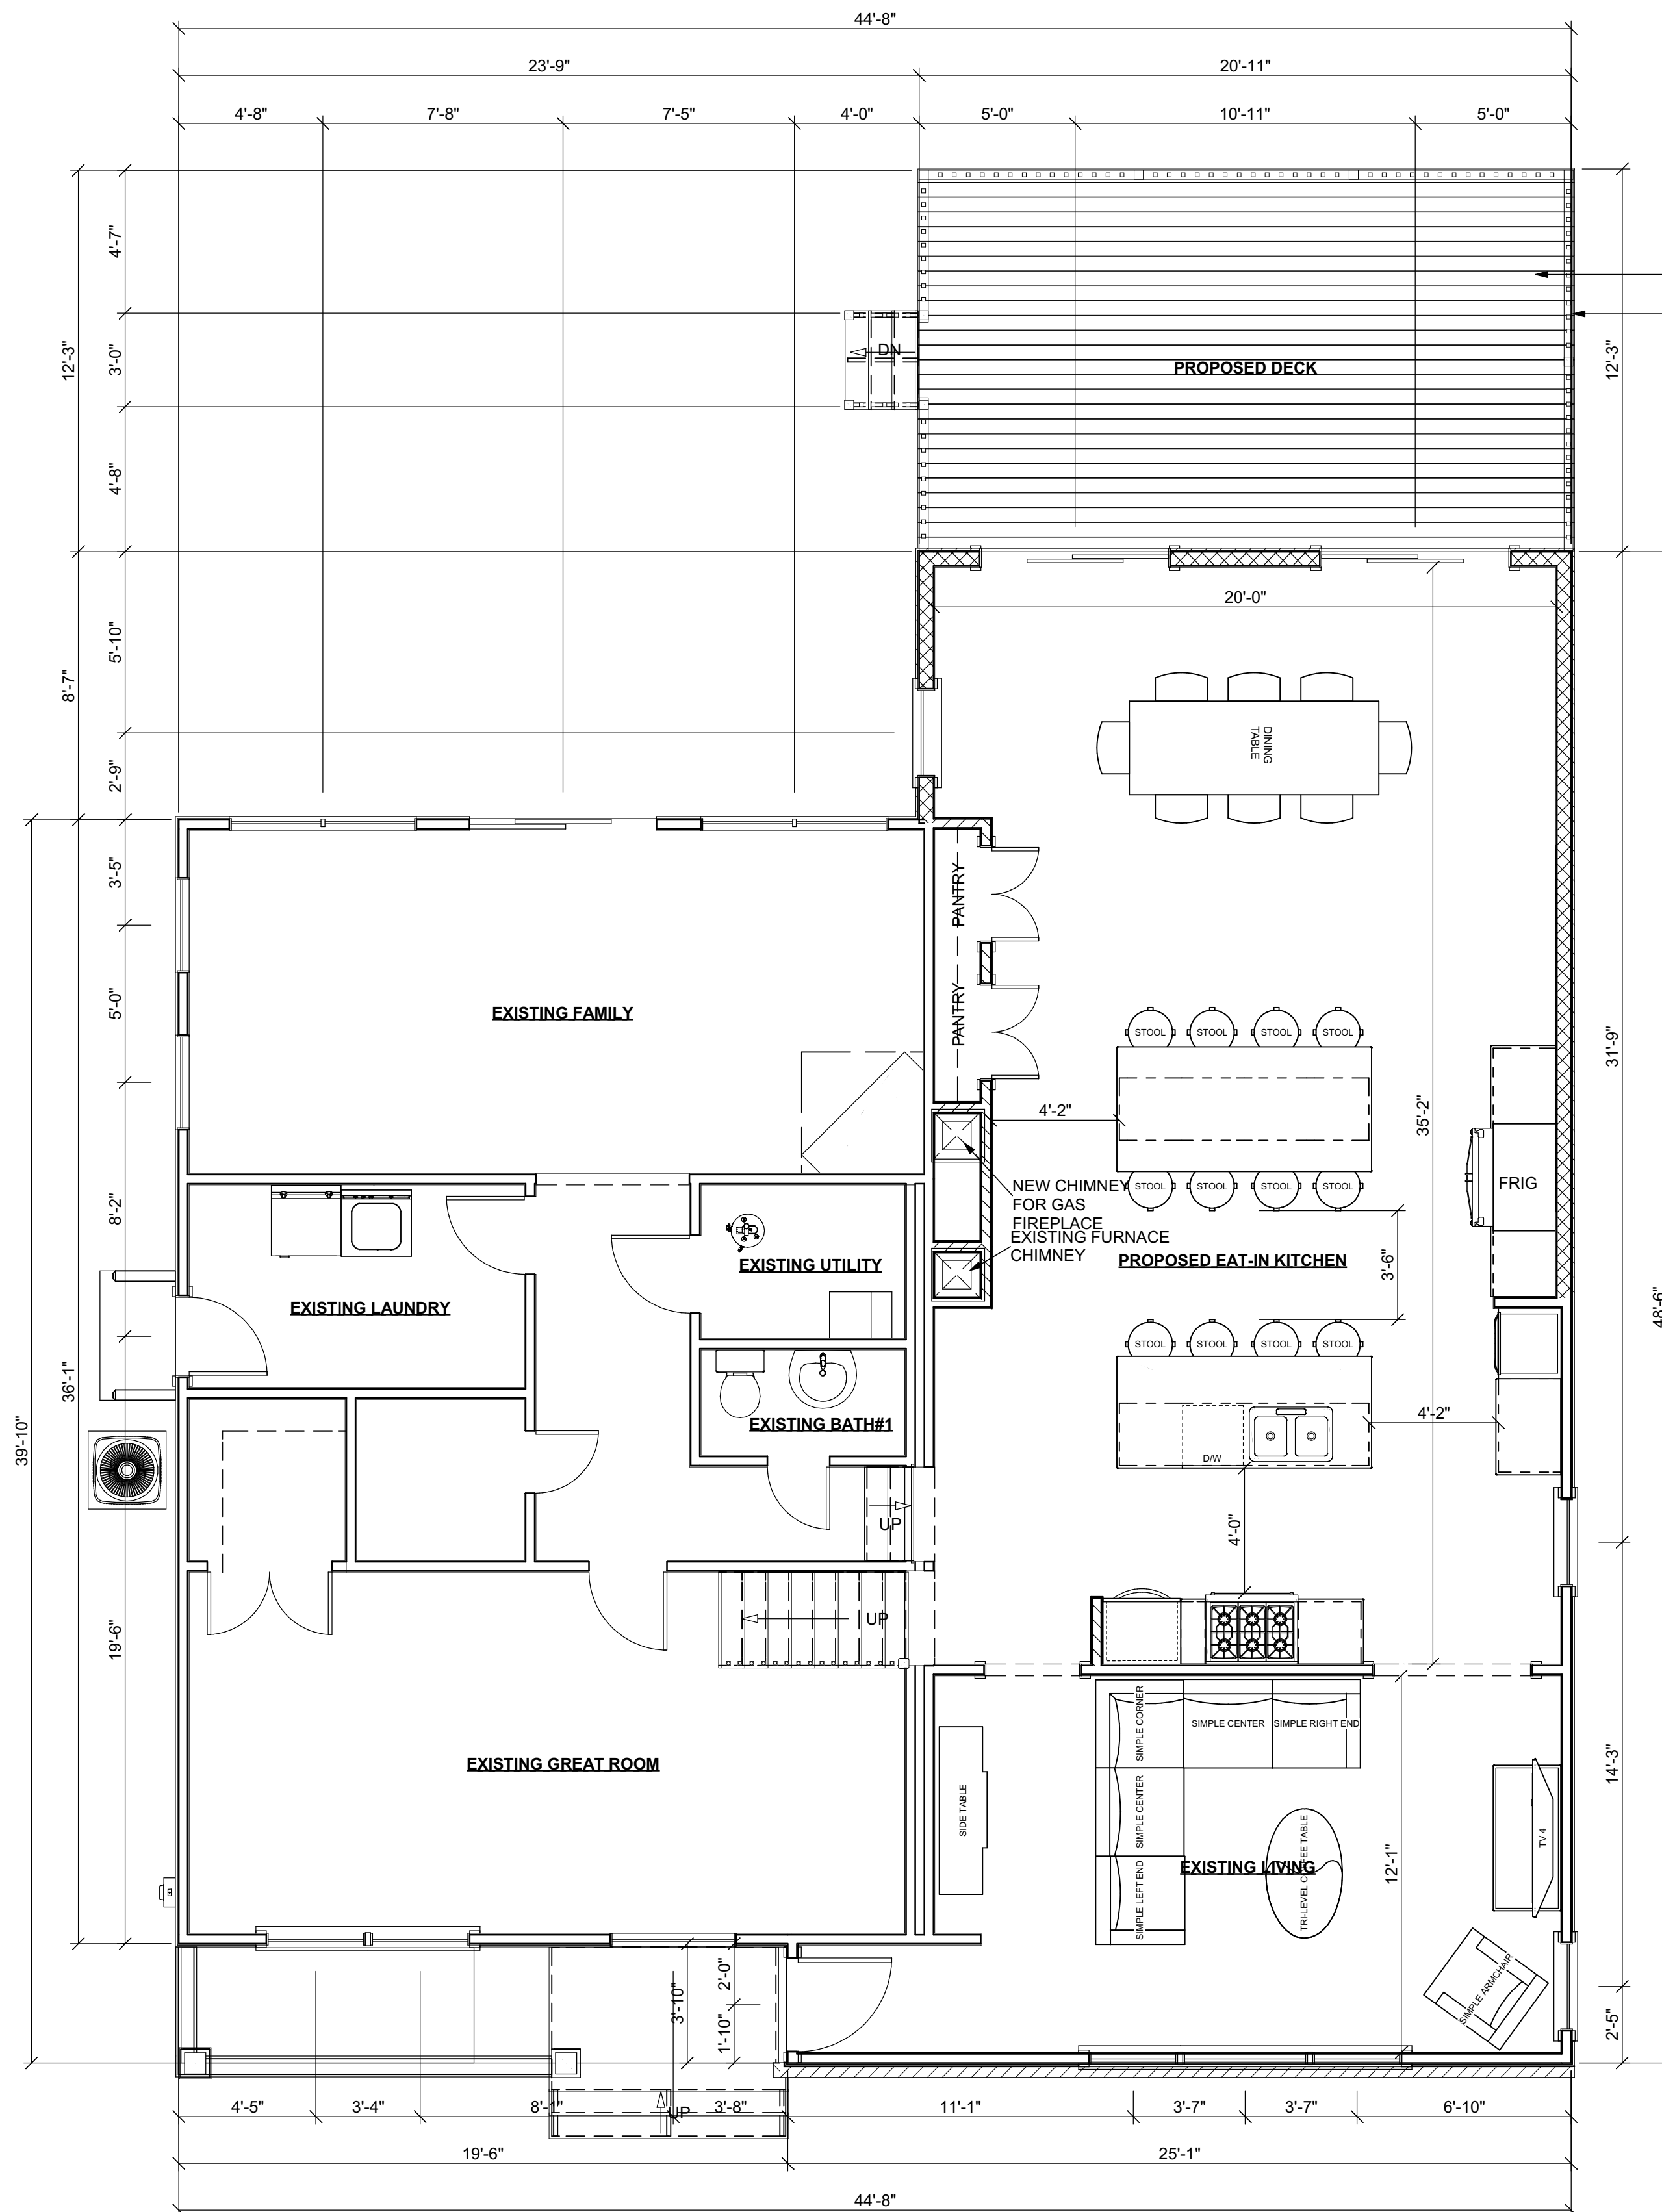


**DESIGN #4**  
SCALE: 1/4" = 1'-0"

NO.	DESCRIPTION	DATE
1	ISSUED FOR DESIGN REVIEW.	9-8-20
2	ISSUED FOR DESIGN COMMENT.	10-14-20
3	ISSUED FOR DESIGN COMMENT.	11-13-20

CAD File Name: MCSWEENEY FINAL 1.layout  
Drawn By: Edward Koenig

Architect's Seal

**CARMELHILL ARCHITECTS**

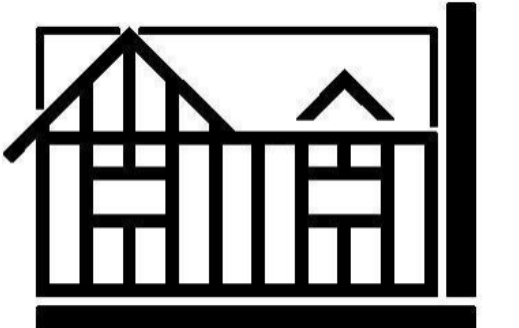

www.CARMELHILL.COM

Architecture Firm:  
**CARMELHILL ARCHITECTS**  
EDWARD KOENIG - R.A., A.I.A.  
415 LAKE AVENUE SOUTH  
NESCONSET, NY 11767-1848  
631-277-3337  
Website: www.CARMELHILL.com  
Email: CARMELHILL16@gmail.com

Project Title:  
**TWO STORY ADDITION**  
DEBBIE MCSWEENEY  
242 EDGEWATER AVE.  
BAYPORT, NY 11705  
631-316-4080  
DISTRICT 500 - SECTION 410 - BLOCK 6 - LOT 19


Sheet Title  
**DESIGN #4**

Drawing No.  
**A-1**

# DESIGN #5

242 EDGEWATER AVE., BAYPORT, NY, 11705, 631-316-4080, DISTRICT 500 - SECTION 410 - BLOCK 6 - LOT 19

Copyright of Architectural Drawings- These plans are protected by federal law and are subject to copyright protection as an "architectural work" under section 102 of the copyright act, 17 U.S.A. as amended December 1990 and known as Architectural Works Copyright Protection Act of 1990. These drawings are provided as an instrument for construction for the construction project at the address shown on the title block of the drawings and they may not be used for any project other than that listed at the address shown on the title block without the written consent and compensation of the architect. This protection includes but is not limited to the overall form as well as the arrangement and composition of spaces and elements of the designs. Under such protection, unauthorized use of these plans, work or home represented, can legally result in the cessation of construction or buildings being seized and/or monetary compensation to Carmelhill Architects and/or Edward Koenig.

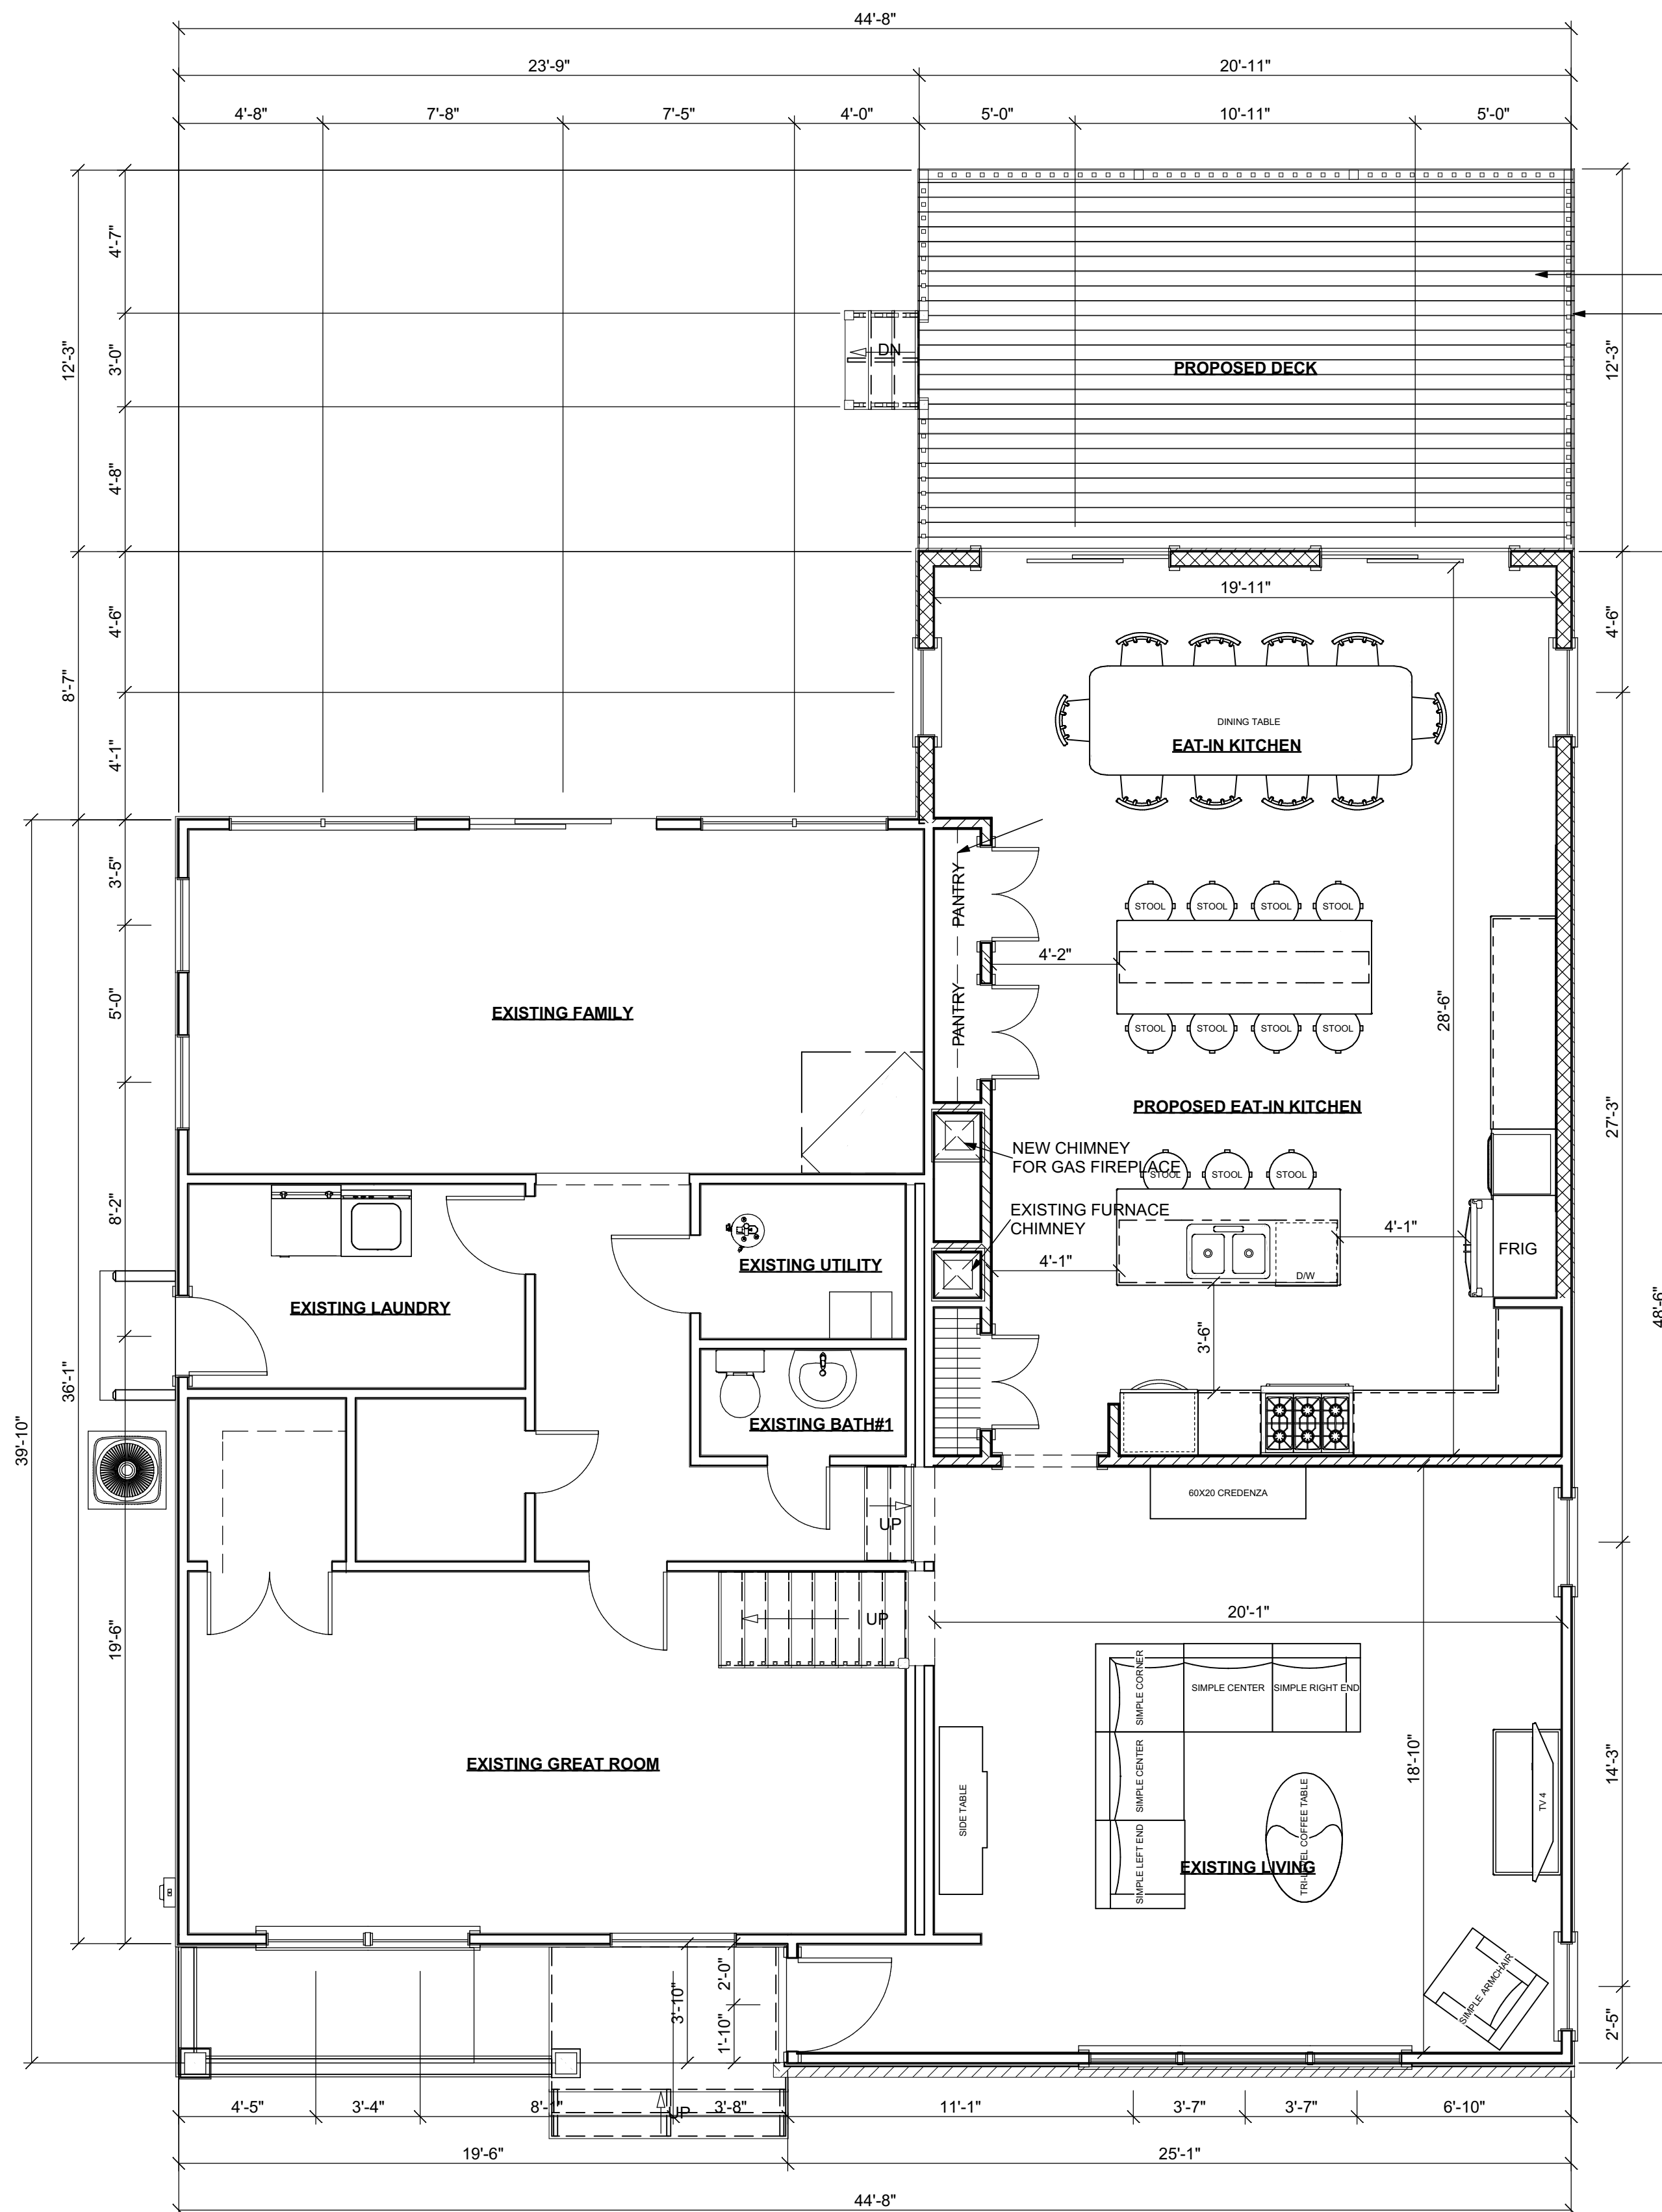


**DESIGN #5**  
SCALE: 1/4" = 1'-0"

NO.	DESCRIPTION	DATE
1	ISSUED FOR DESIGN REVIEW.	9-8-20
2	ISSUED FOR DESIGN COMMENT.	10-14-20
3	ISSUED FOR DESIGN COMMENT.	11-13-20

CAD File Name: MCSWEENEY FINAL 1.layout  
Drawn By: Edward Koenig

Architect's Seal

**CARMELHILL ARCHITECTS**

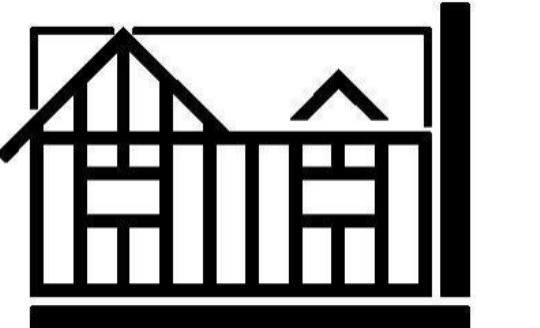

www.CARMELHILL.COM

Architecture Firm:  
**CARMELHILL ARCHITECTS**

EDWARD KOENIG - R.A., A.I.A.  
415 LAKE AVENUE SOUTH  
NESCONSET, NY 11767-1848  
631-277-3337  
Website: www.CARMELHILL.com  
Email: CARMELHILL16@gmail.com

Project Title:

**TWO STORY ADDITION**

DEBBIE MCSWEENEY  
242 EDGEWATER AVE.  
BAYPORT, NY 11705  
631-316-4080  
DISTRICT 500 - SECTION 410 - BLOCK 6 - LOT 19

Sheet Title

**DESIGN #5**


Drawing No.

**A-2**

# DESIGN #6

242 EDGEWATER AVE., BAYPORT, NY, 11705, 631-316-4080, DISTRICT 500 - SECTION 410 - BLOCK 6 - LOT 19

Copyright of Architectural Drawings- These plans are protected by federal law and are subject to copyright protection as an "architectural work" under section 102 of the copyright act, 17 U.S.A. as amended December 1990 and known as Architectural Works Copyright Protection Act of 1990. These drawings are provided as an instrument for construction for the construction project at the address shown on the title block of the drawings and they may not be used for any project other than that listed at the address shown on the title block without the written consent and compensation of the architect. This protection includes but is not limited to the overall form as well as the arrangement and composition of spaces and elements of the designs. Under such protection, unauthorized use of these plans, work or home represented, can legally result in the cessation of construction or buildings being seized and/or monetary compensation to Carmelhill Architects and/or Edward Koenig.

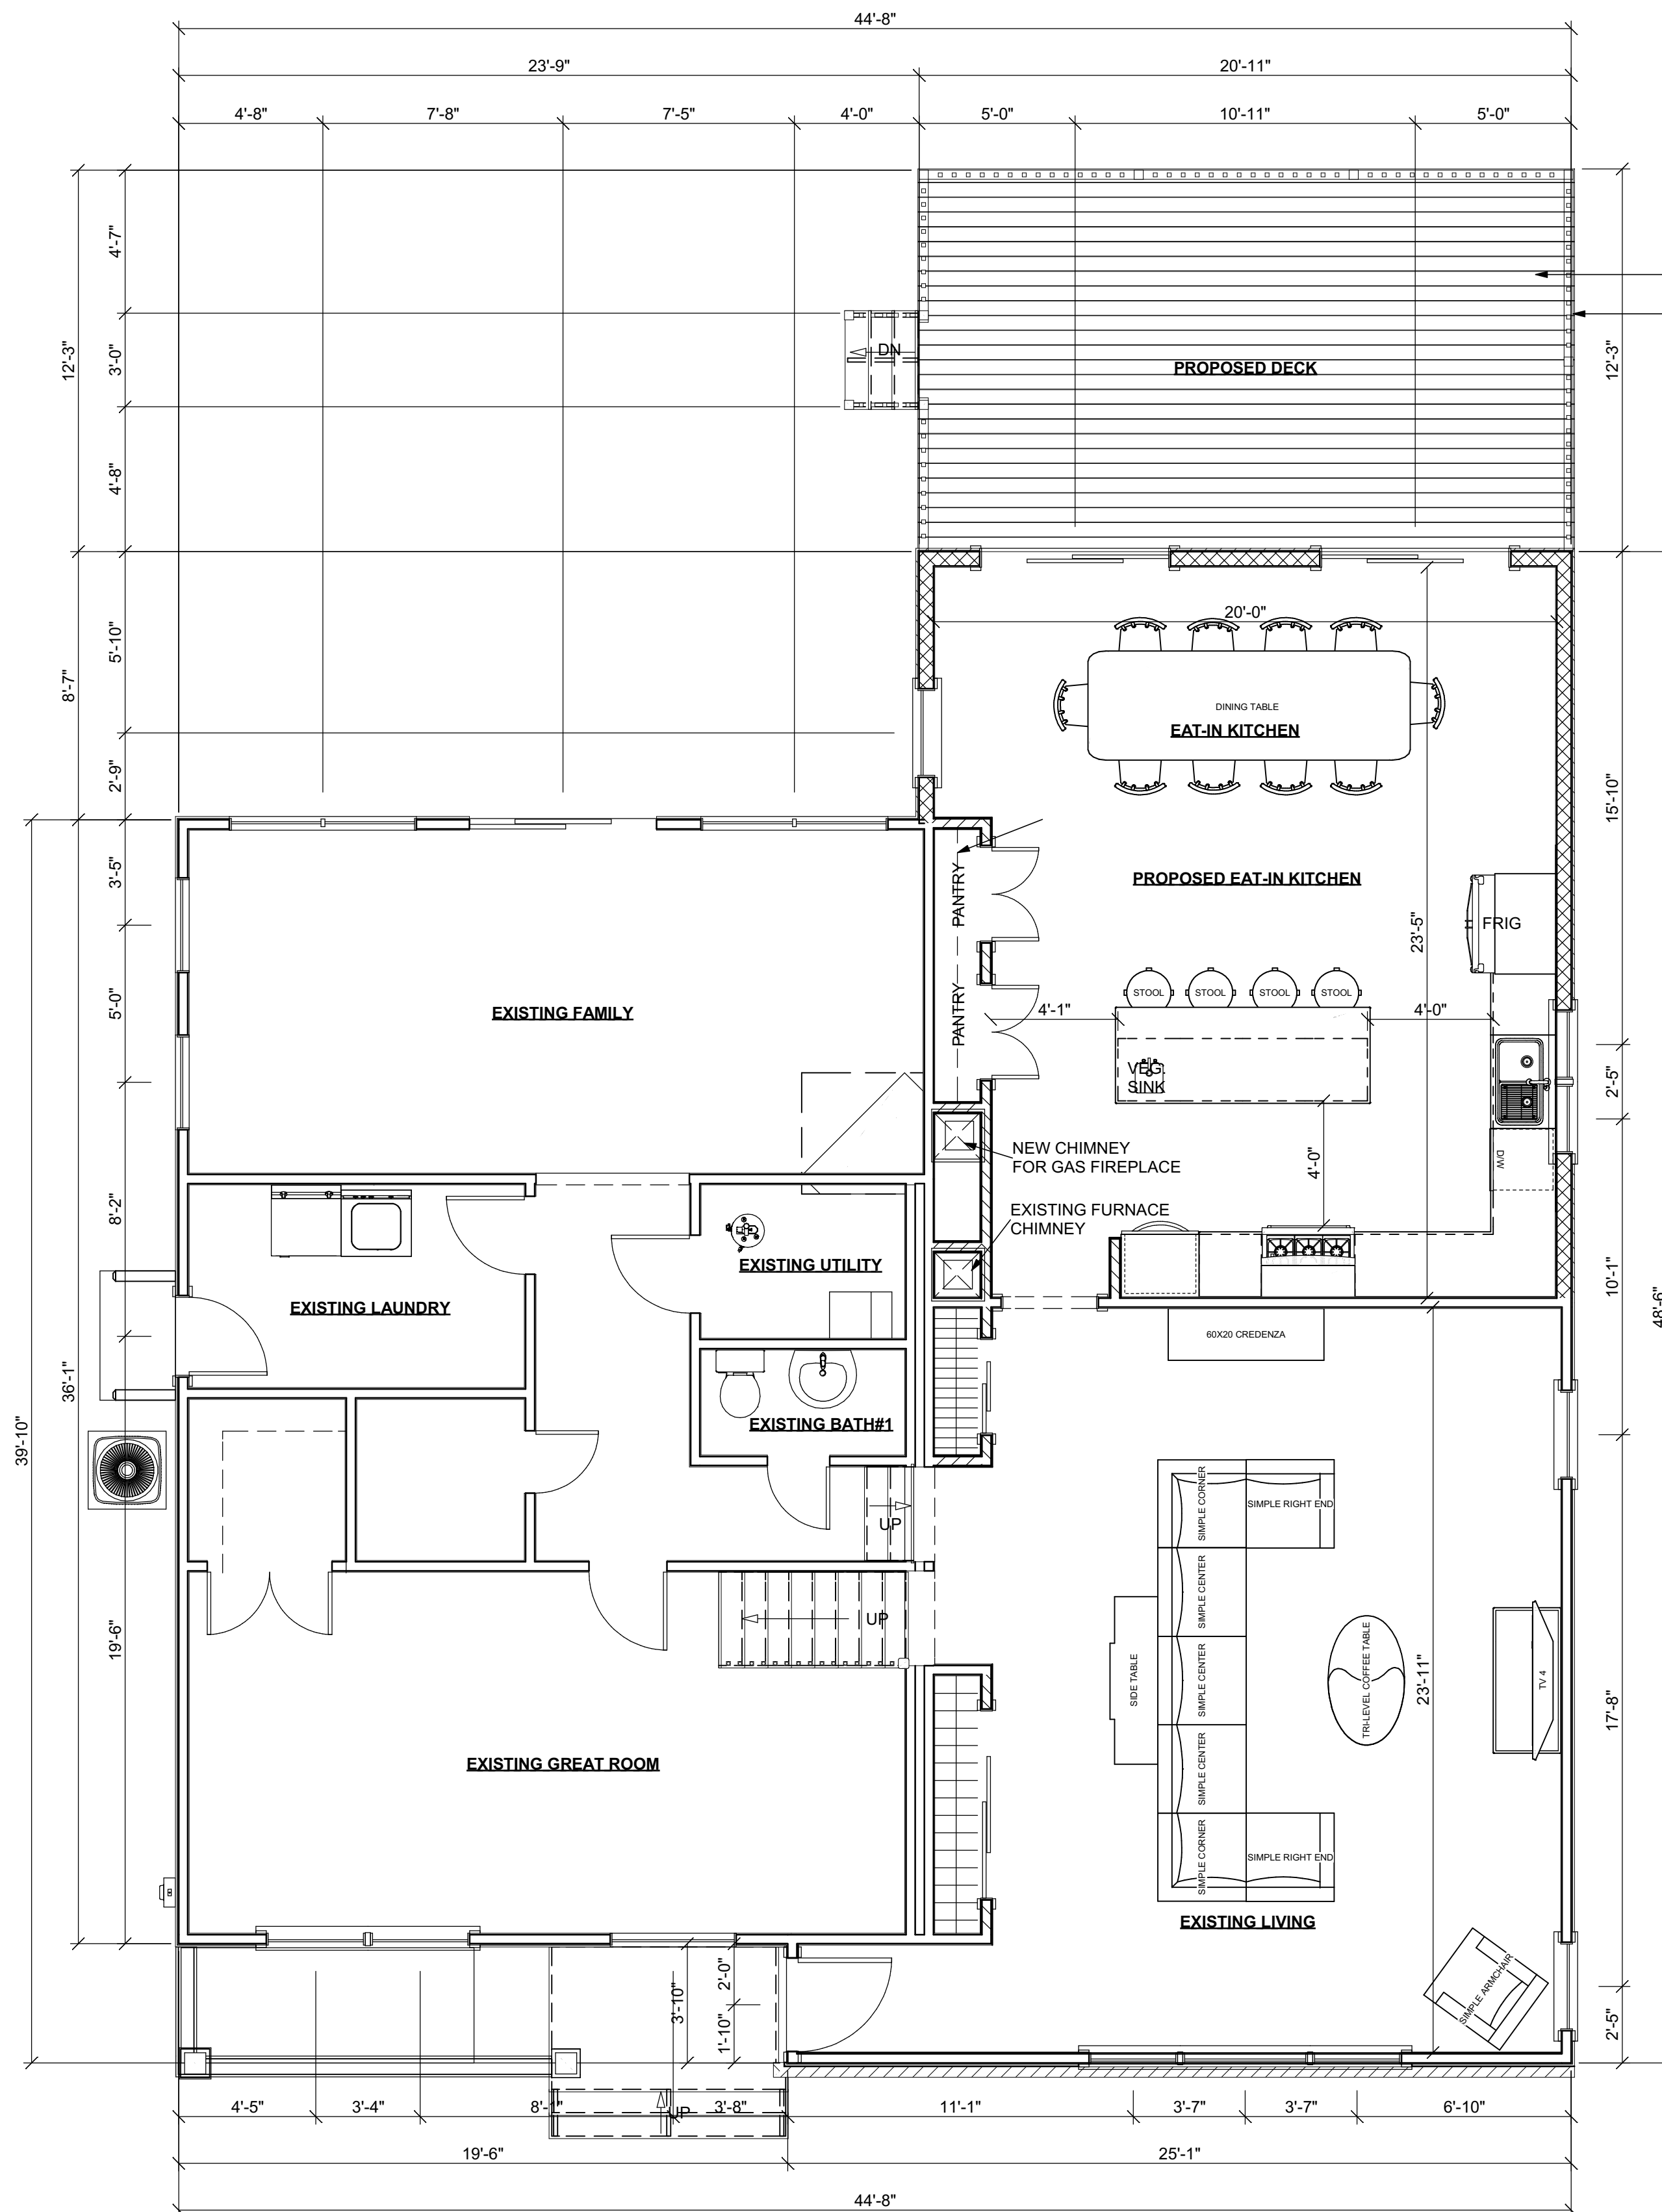


**DESIGN #6**  
SCALE: 1/4" = 1'-0"

NO.	DESCRIPTION	DATE
1	ISSUED FOR DESIGN REVIEW.	9-8-20
2	ISSUED FOR DESIGN COMMENT.	10-14-20
3	ISSUED FOR DESIGN COMMENT.	11-13-20

CAD File Name: MCSWEENEY FINAL 1.layout  
Drawn By: Edward Koenig

Architect's Seal

**CARMELHILL ARCHITECTS**

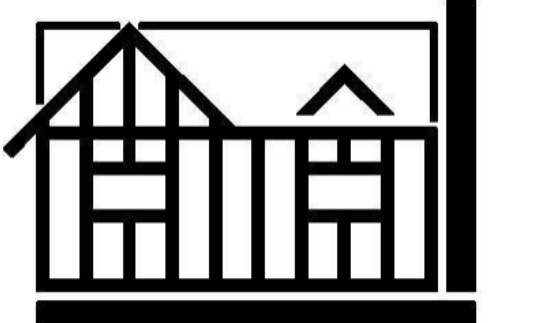

www.CARMELHILL.COM

Architecture Firm:  
**CARMELHILL ARCHITECTS**  
EDWARD KOENIG - R.A., A.I.A.  
415 LAKE AVENUE SOUTH  
NESCONSET, NY 11767-1848  
631-277-3337  
Website: www.CARMELHILL.com  
Email: CARMELHILL16@gmail.com

Project Title:  
**TWO STORY ADDITION**  
DEBBIE MCSWEENEY  
242 EDGEWATER AVE.  
BAYPORT, NY 11705  
631-316-4080  
DISTRICT 500 - SECTION 410 - BLOCK 6 - LOT 19

Sheet Title  
**DESIGN #6**

Drawing No.  
**A-3**