


ONE STORY ADDITION

12 OLD FIELDS LANE, QUOGUE, NY, 11959, 914-844-4775

Copyright of Architectural Drawings- These plans are protected by federal law and are subject to copyright protection as an "architectural work" under section 102 of the copyright act, 17 U.S.A. as amended December 1990 and known as Architectural Works Copyright Protection Act of 1990. These drawings are provided as an instrument for construction for the construction project at the address shown on the title block of the drawings and they may not be used for any project other than that listed at the address shown on the title block without the written consent and compensation of the architect. This protection includes but is not limited to the overall form as well as the arrangement and composition of spaces and elements of the designs. Under such protection, unauthorized use of these plans, work or home represented, can legally result in the cessation of construction or buildings being seized and/or monetary compensation to Carmelhill Architects and/or Edward Koenig.

NO.	DESCRIPTION	DATE
1	ISSUED FOR DESIGN APPROVAL	5-28-21

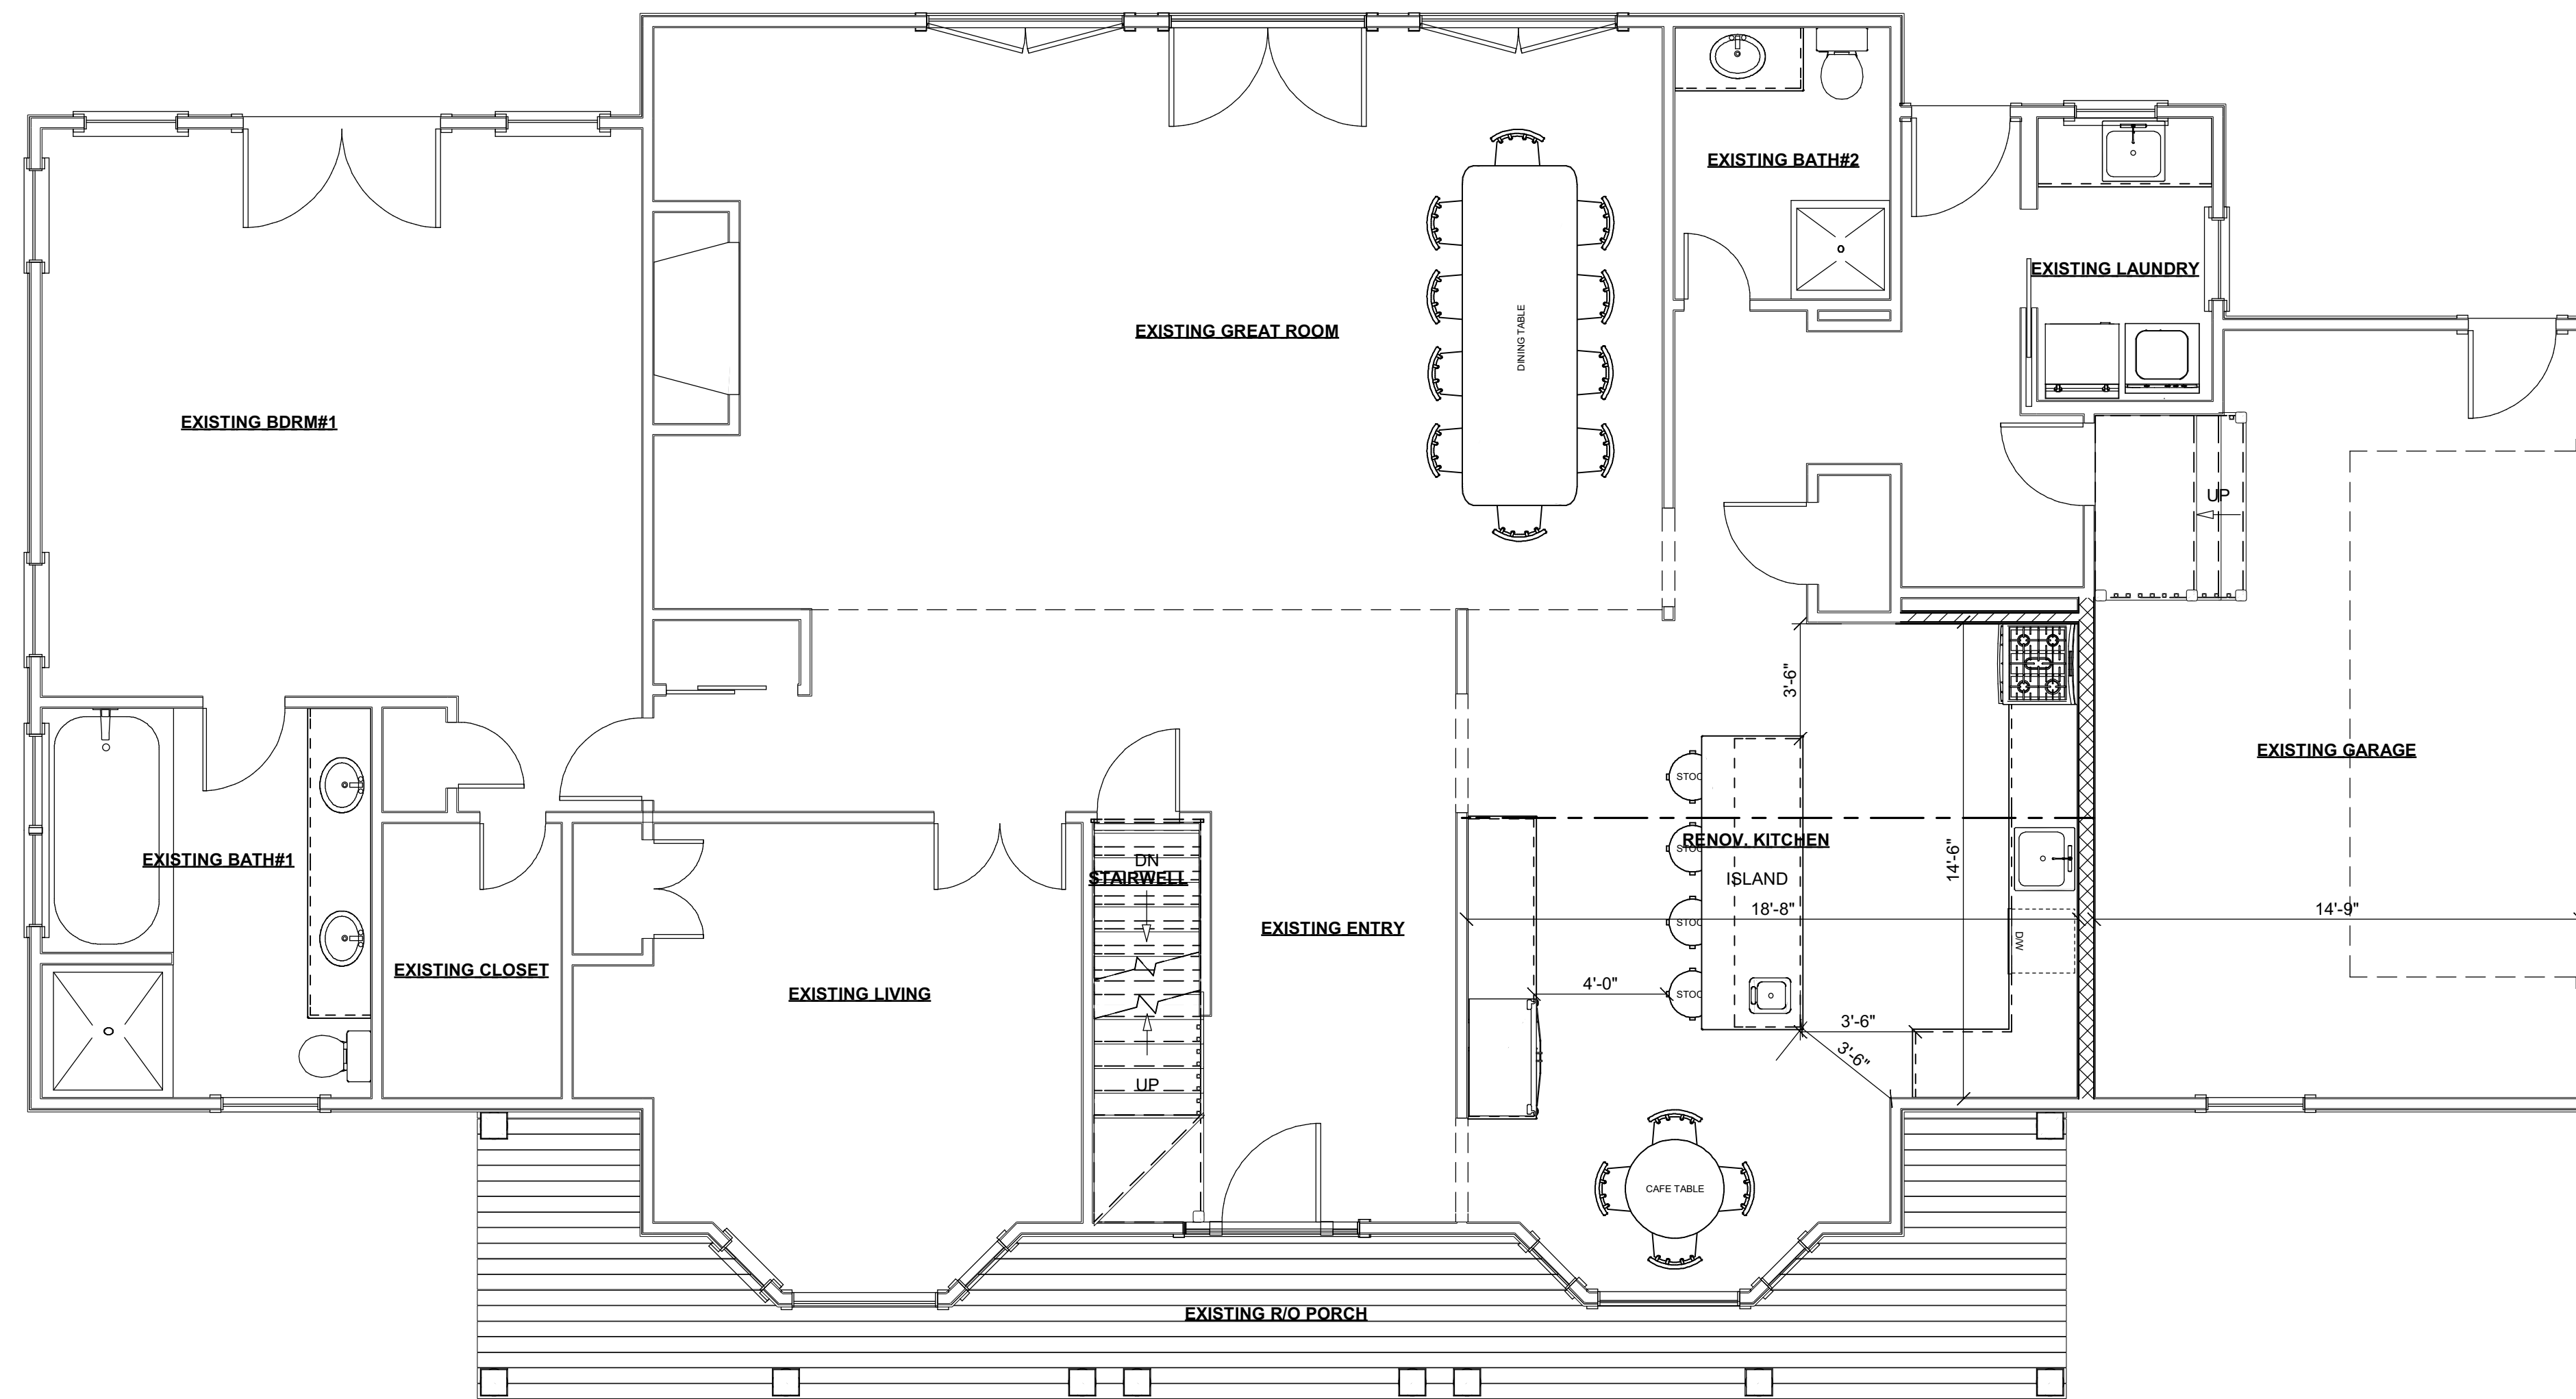


MEYERS DESIGN 1
FIRST FLOOR DESIGN PLAN
 SCALE: 1/4" = 1'-0"

CAD File Name: MEYERS DESIGN 1.layout
 Drawn By: Edward Koenig

Architect's Seal

CARMELHILL ARCHITECTS

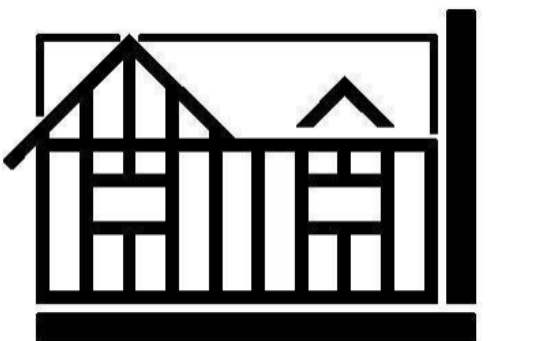

www.CARMELHILL.COM

Architecture Firm:
CARMELHILL ARCHITECTS
 EDWARD KOENIG - R.A., A.I.A.
 415 LAKE AVENUE SOUTH
 NESCONSET, NY 11767-1848
 631-277-3337
 Website: www.CARMELHILL.com
 Email: CARMELHILL16@gmail.com

Project Title:
ONE STORY ADDITION
 KIM MEYERS
 12 OLD FIELDS LANE
 QUOGUE, NY 11959
 914-844-4775
 LIM.MEYERS32@GMAIL.COM
 DISTRICT X - SECTION X - BLOCK X - LOT X

Sheet Title
DESIGN PLAN #1


Drawing No.
A-1

ONE STORY ADDITION

12 OLD FIELDS LANE, QUOGUE, NY, 11959, 914-844-4775

Copyright of Architectural Drawings- These plans are protected by federal law and are subject to copyright protection as an "architectural work" under section 102 of the copyright act, 17 U.S.A. as amended December 1990 and known as Architectural Works Copyright Protection Act of 1990. These drawings are provided as an instrument for construction for the construction project at the address shown on the title block of the drawings and they may not be used for any project other than that listed at the address shown on the title block without the written consent and compensation of the architect. This protection includes but is not limited to the overall form as well as the arrangement and composition of spaces and elements of the designs. Under such protection, unauthorized use of these plans, work or home represented, can legally result in the cessation of construction or buildings being seized and/or monetary compensation to Carmelhill Architects and/or Edward Koenig.

NO.	DESCRIPTION	DATE
1	ISSUED FOR DESIGN APPROVAL	5-28-21

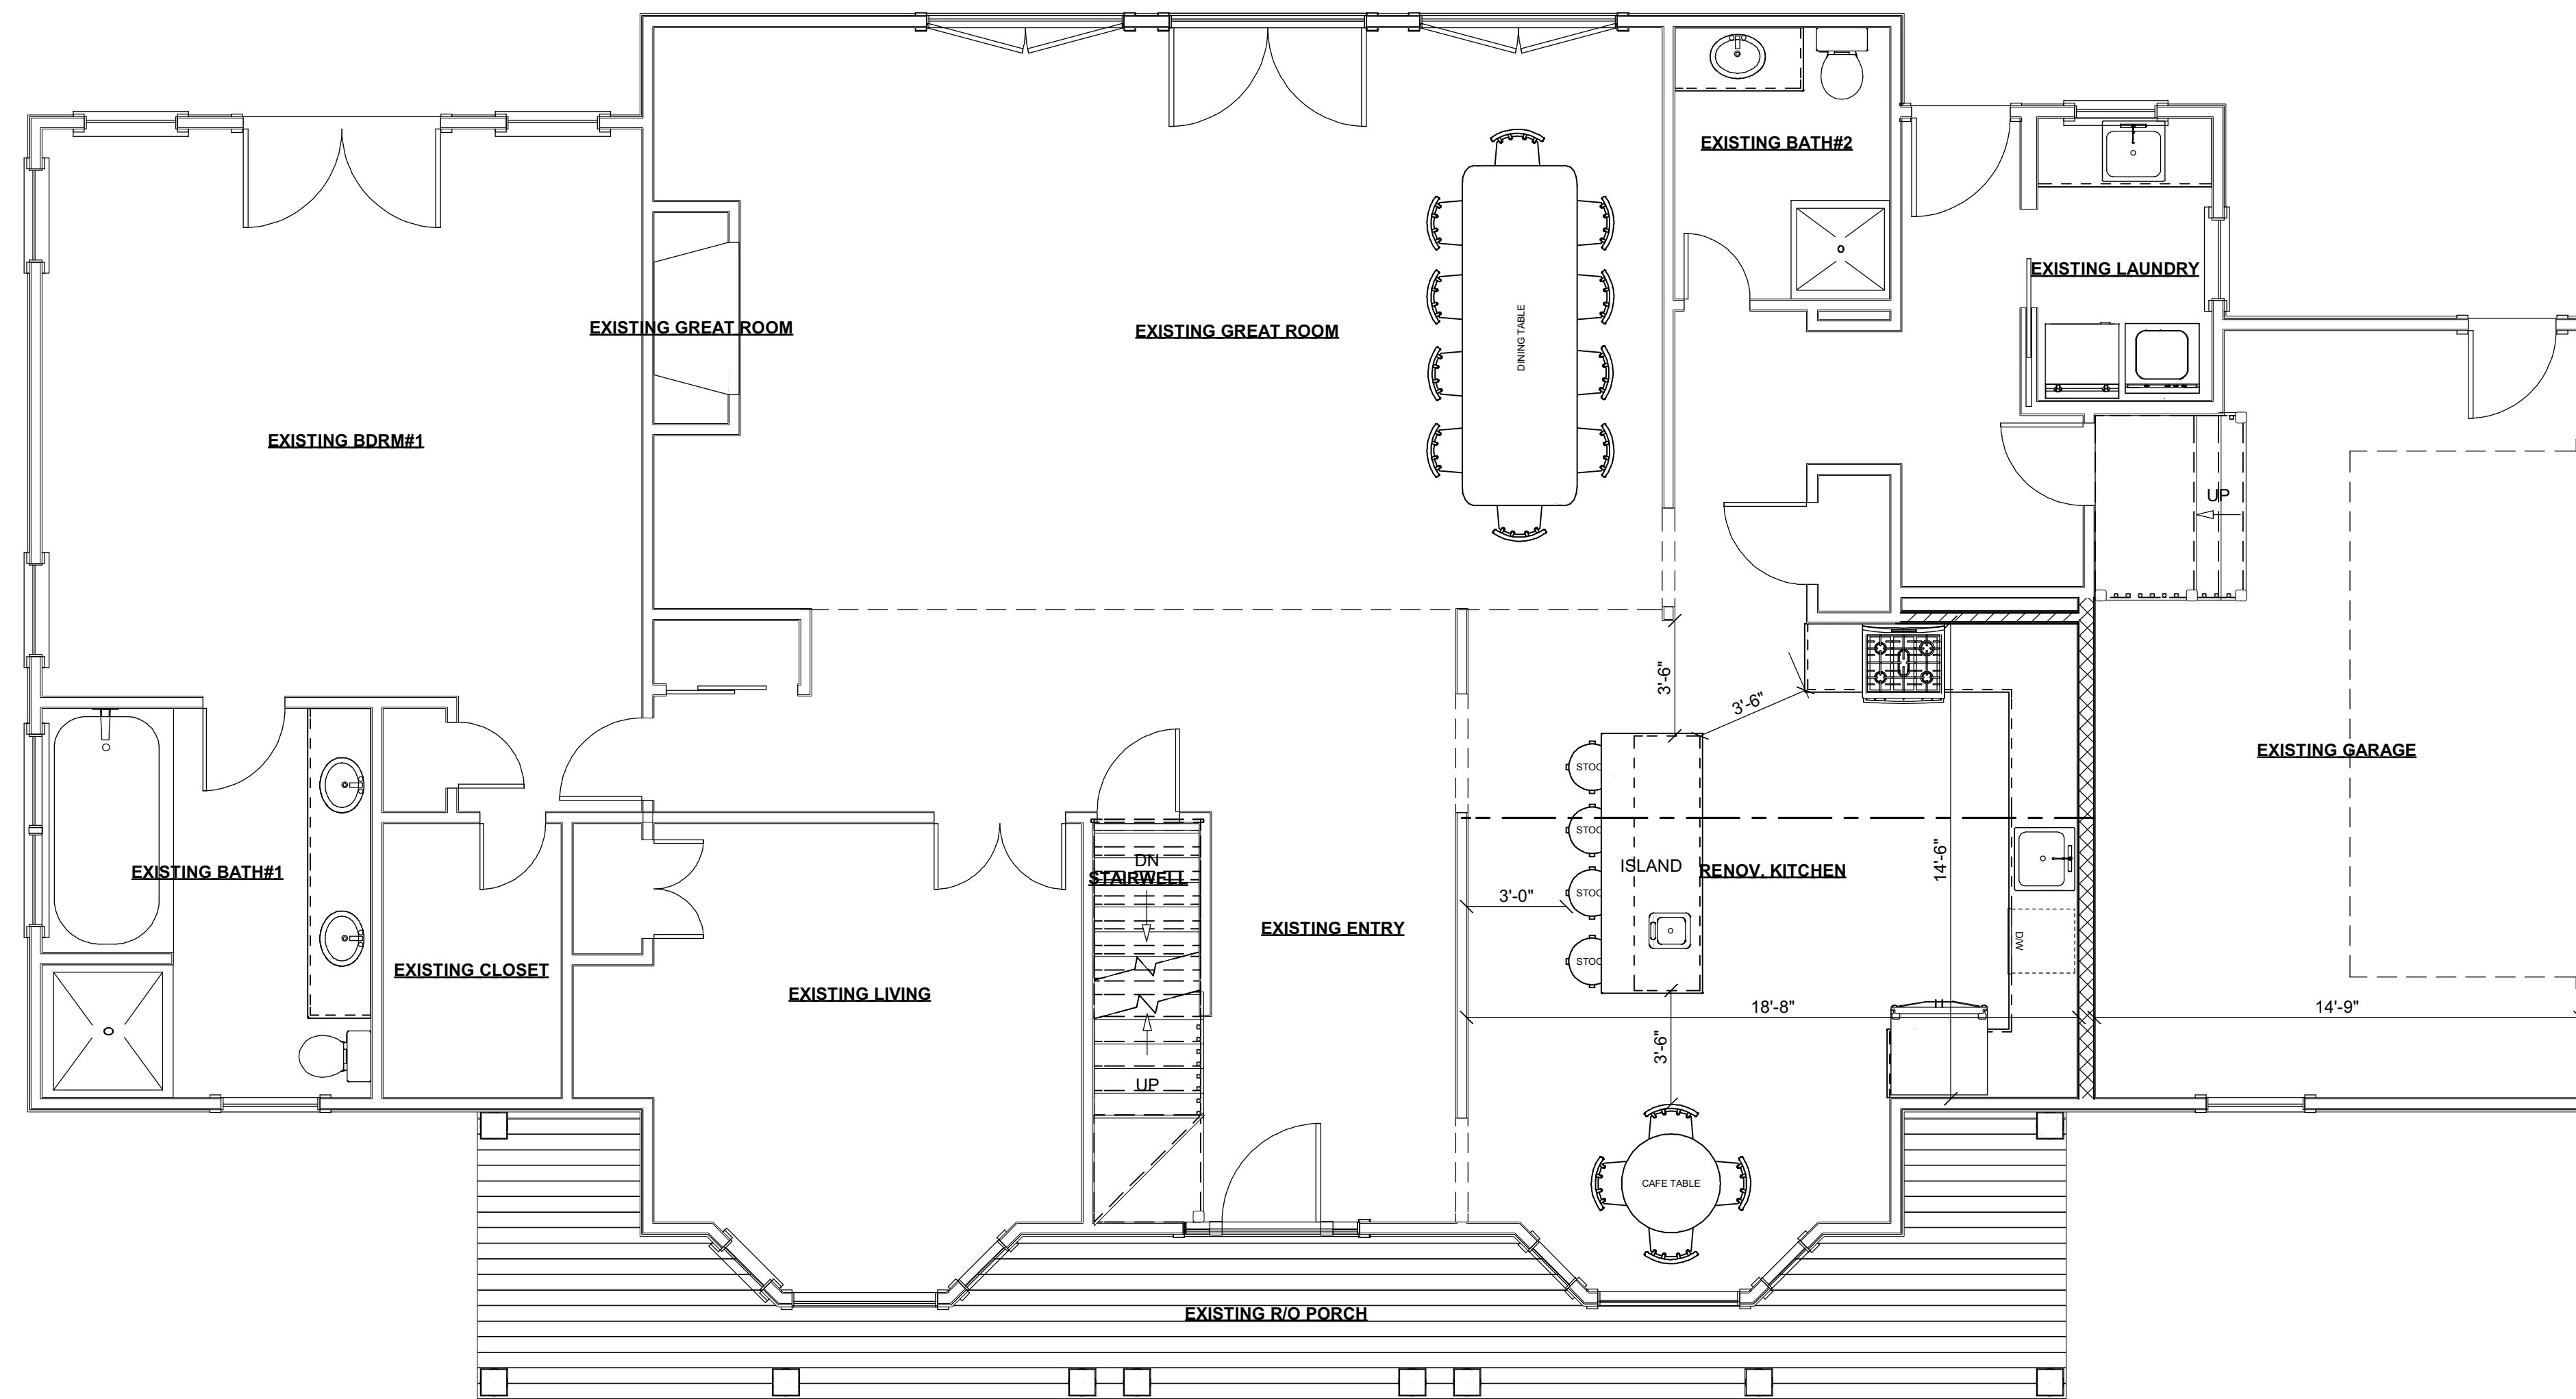


MEYERS DESIGN 2
FIRST FLOOR DESIGN PLAN
SCALE: 1/4" = 1'-0"

CAD File Name: MEYERS DESIGN 1.layout
Drawn By: Edward Koenig

Architect's Seal

CARMELHILL ARCHITECTS

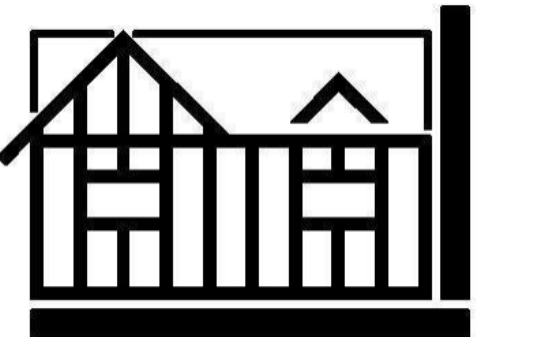

www.CARMELHILL.COM

Architecture Firm:
CARMELHILL ARCHITECTS
EDWARD KOENIG - R.A., A.I.A.
415 LAKE AVENUE SOUTH
NESCONSET, NY 11767-1848
631-277-3337
Website: www.CARMELHILL.com
Email: CARMELHILL16@gmail.com

Project Title:
ONE STORY ADDITION
KIM MEYERS
12 OLD FIELDS LANE
QUOGUE, NY 11959
914-844-4775
LIM.MEYERS32@GMAIL.COM
DISTRICT X - SECTION X - BLOCK X - LOT X

Sheet Title
DESIGN PLAN #2


Drawing No.
A-2
OF 42 SHEETS

ONE STORY ADDITION

12 OLD FIELDS LANE, QUOGUE, NY, 11959, 914-844-4775

Copyright of Architectural Drawings- These plans are protected by federal law and are subject to copyright protection as an "architectural work" under section 102 of the copyright act, 17 U.S.A. as amended December 1990 and known as Architectural Works Copyright Protection Act of 1990. These drawings are provided as an instrument for construction for the construction project at the address shown on the title block of the drawings and they may not be used for any project other than that listed at the address shown on the title block without the written consent and compensation of the architect. This protection includes but is not limited to the overall form as well as the arrangement and composition of spaces and elements of the designs. Under such protection, unauthorized use of these plans, work or home represented, can legally result in the cessation of construction or buildings being seized and/or monetary compensation to Carmelhill Architects and/or Edward Koenig.

NO.	DESCRIPTION	DATE
1	ISSUED FOR DESIGN APPROVAL	5-28-21

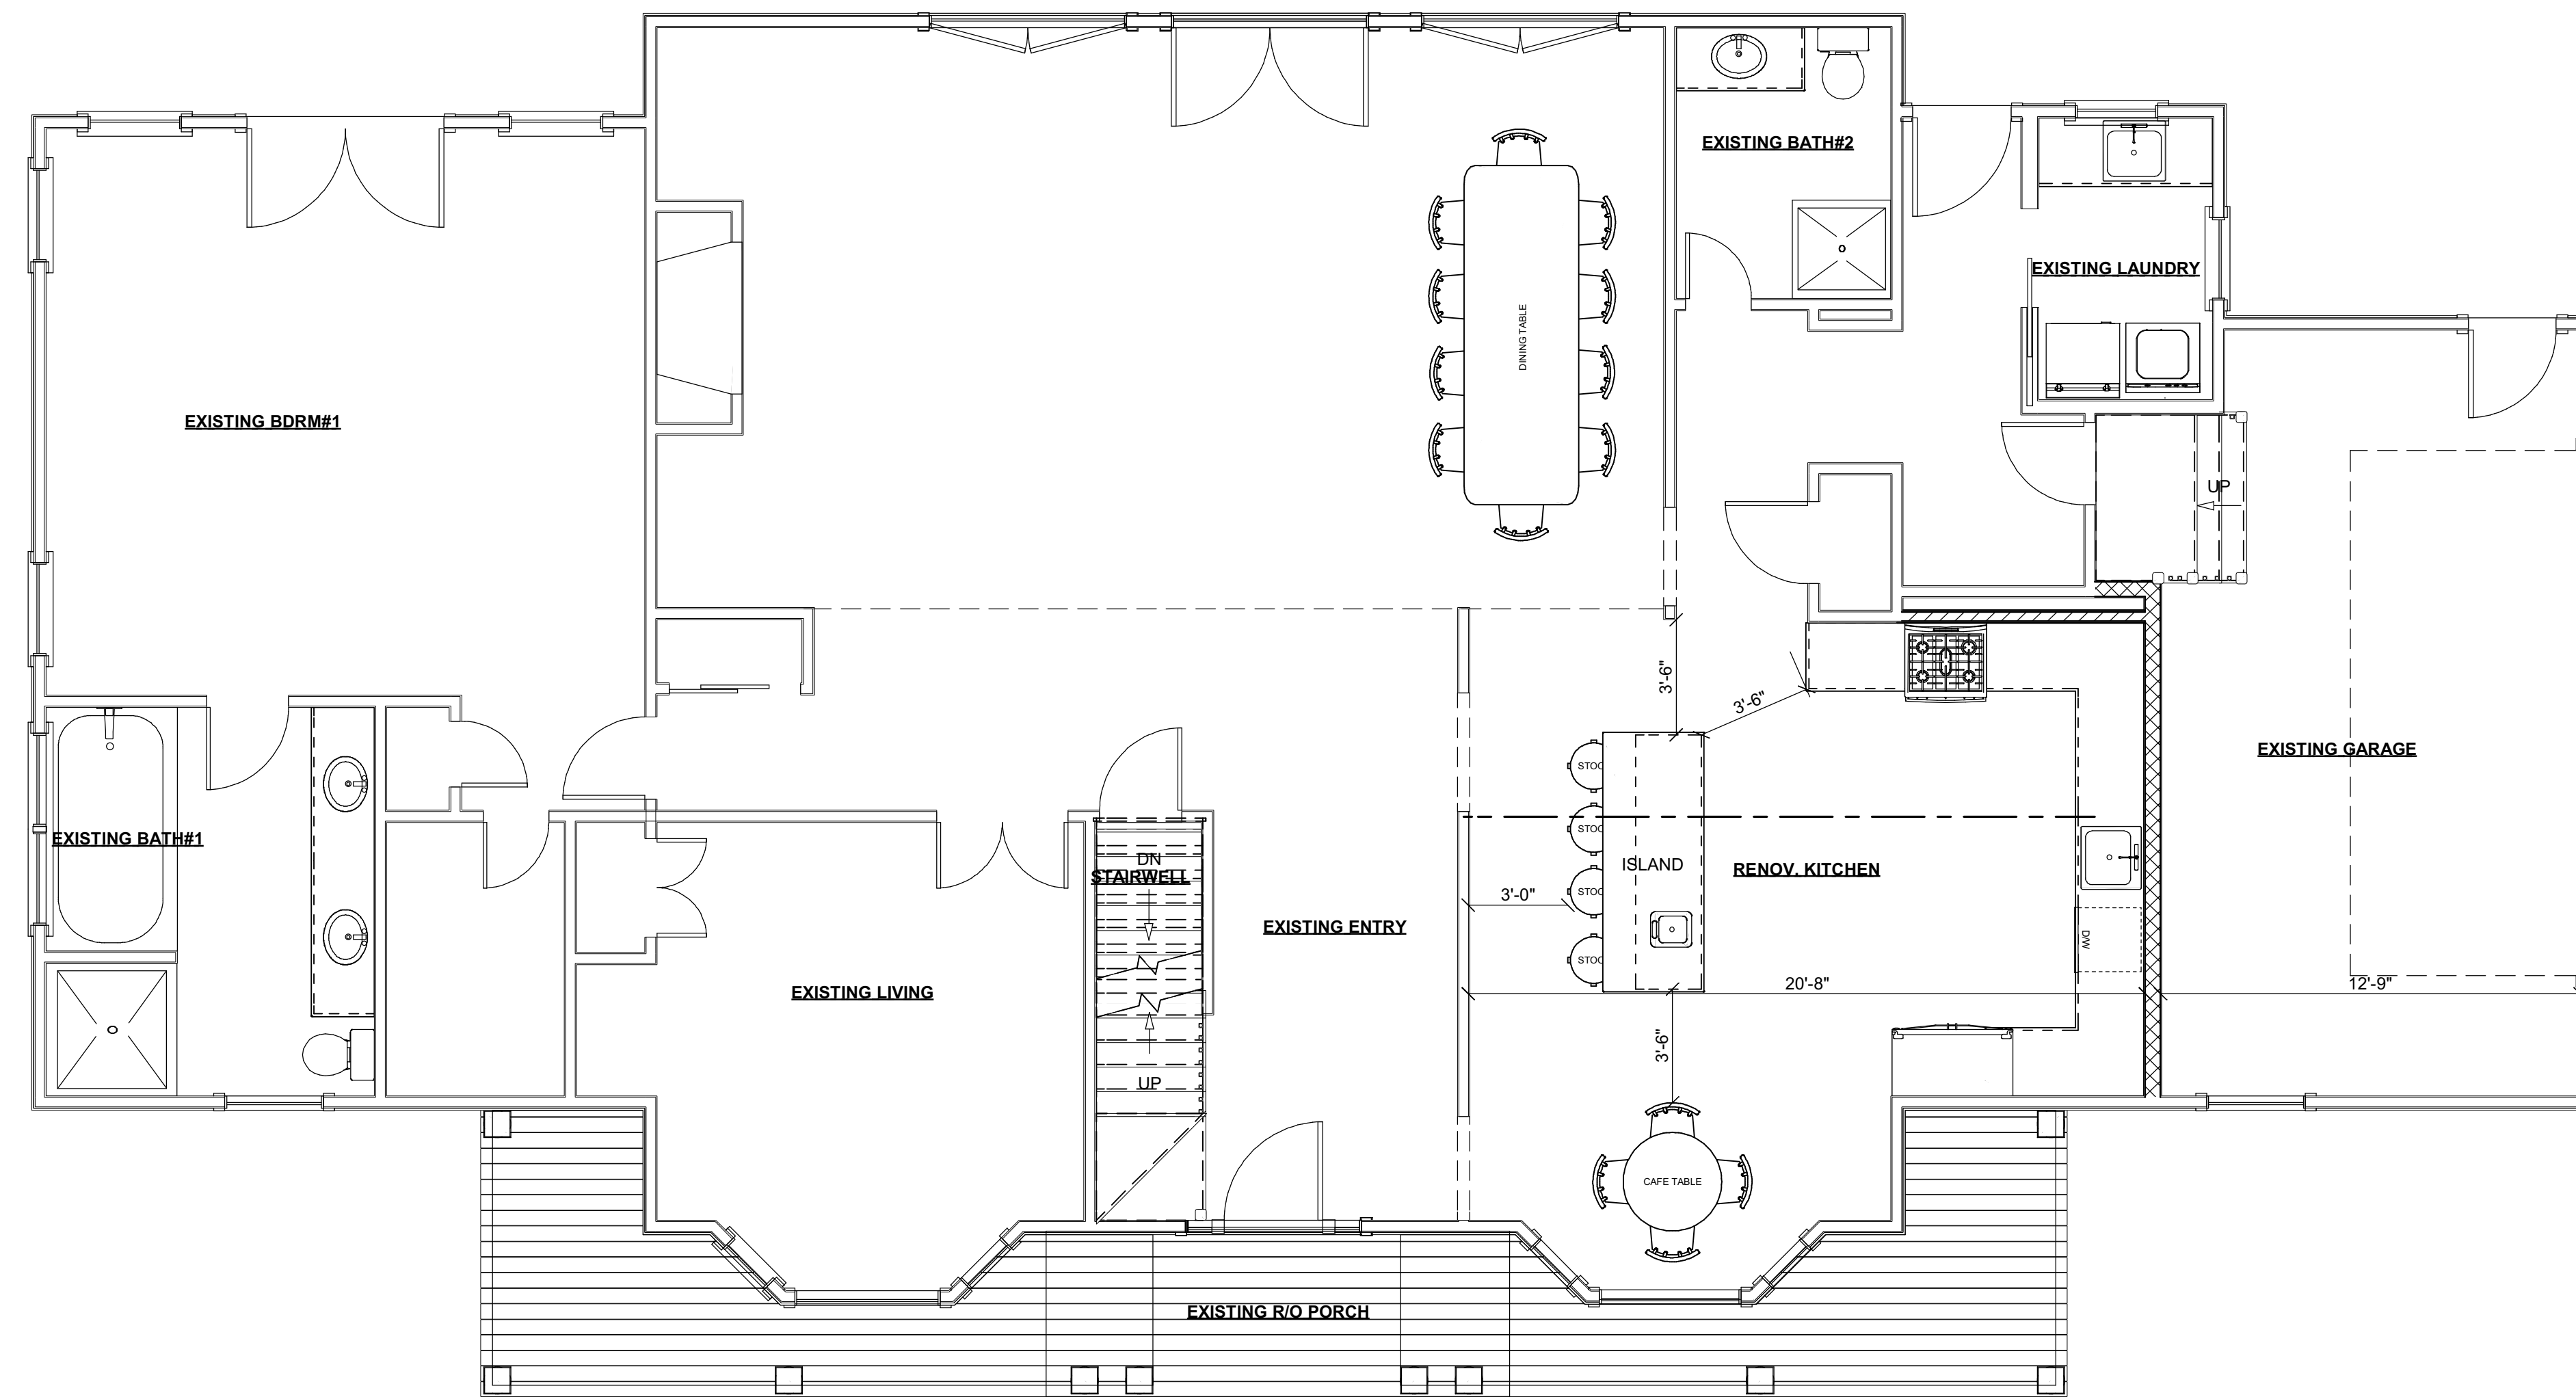


MEYERS DESIGN 3
FIRST FLOOR DESIGN PLAN
 SCALE: 1/4" = 1'-0"

CAD File Name: MEYERS DESIGN 1.layout
 Drawn By: Edward Koenig

Architect's Seal

CARMELHILL ARCHITECTS

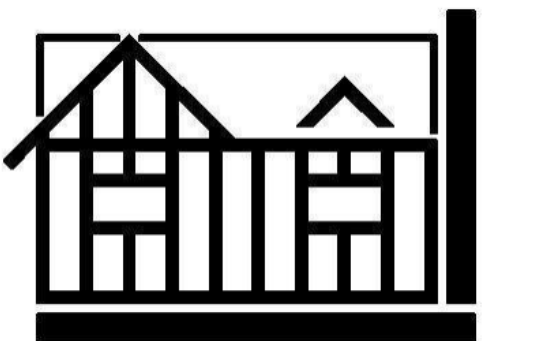

www.CARMELHILL.COM

Architecture Firm:
CARMELHILL ARCHITECTS
 EDWARD KOENIG - R.A., A.I.A.
 415 LAKE AVENUE SOUTH
 NESCONSET, NY 11767-1848
 631-277-3337
 Website: www.CARMELHILL.com
 Email: CARMELHILL16@gmail.com

Project Title:
ONE STORY ADDITION
 KIM MEYERS
 12 OLD FIELDS LANE
 QUOGUE, NY 11959
 914-844-4775
 LIM.MEYERS32@GMAIL.COM
 DISTRICT X - SECTION X - BLOCK X - LOT X

Sheet Title
DESIGN PLAN #3

Drawing No.
A-3
 OF 42 SHEETS

ONE STORY ADDITION

12 OLD FIELDS LANE, QUOGUE, NY, 11959, 914-844-4775


Copyright of Architectural Drawings- These plans are protected by federal law and are subject to copyright protection as an "architectural work" under section 102 of the copyright act, 17 U.S.A. as amended December 1990 and known as Architectural Works Copyright Protection Act of 1990. These drawings are provided as an instrument for construction for the construction project at the address shown on the title block of the drawings and they may not be used for any project other than that listed at the address shown on the title block without the written consent and compensation of the architect. This protection includes but is not limited to the overall form as well as the arrangement and composition of spaces and elements of the designs. Under such protection, unauthorized use of these plans, work or home represented, can legally result in the cessation of construction or buildings being seized and/or monetary compensation to Carmelhill Architects and/or Edward Koenig.

NO.	DESCRIPTION	DATE
1	ISSUED FOR DESIGN APPROVAL	5-28-21

CAD File Name: MEYERS DESIGN 1.layout
 Drawn By: Edward Koenig

Architect's Seal

CARMELHILL ARCHITECTS

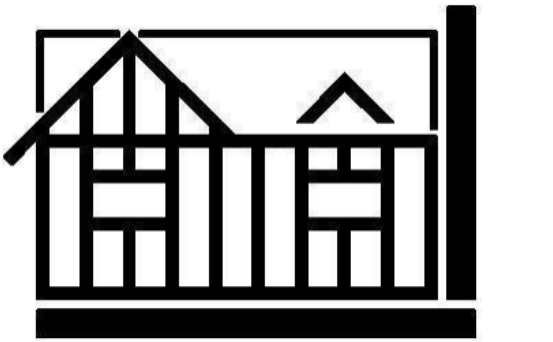

www.CARMELHILL.COM

Architecture Firm:
CARMELHILL ARCHITECTS
 EDWARD KOENIG - R.A., A.I.A.
 415 LAKE AVENUE SOUTH
 NESCONSET, NY 11767-1848
 631-277-3337
 Website: www.CARMELHILL.com
 Email: CARMELHILL16@gmail.com

Project Title:
ONE STORY ADDITION
 KIM MEYERS
 12 OLD FIELDS LANE
 QUOGUE, NY 11959
 914-844-4775
 LIM.MEYERS32@GMAIL.COM
 DISTRICT X - SECTION X - BLOCK X - LOT X

Sheet Title
DESIGN ELEVATIONS

Drawing No.
A-2



FRONT DESIGN ELEVATION

SCALE: 1/4" = 1'-0"



RIGHT DESIGN ELEVATION

SCALE: 1/4" = 1'-0"